


Pln Date: 10/1/2018 \\JUB.COM\CENTRAL\CLIENTS\UT\SMITHFIELD\CITY\PROJECTS\57-23-005_SMITHFIELD\1000SPRE\MAIN\ROADWAY\DESIGN\DESIGN\CAD\SHEET\GENERAL\57-23-005_G-001.DGN

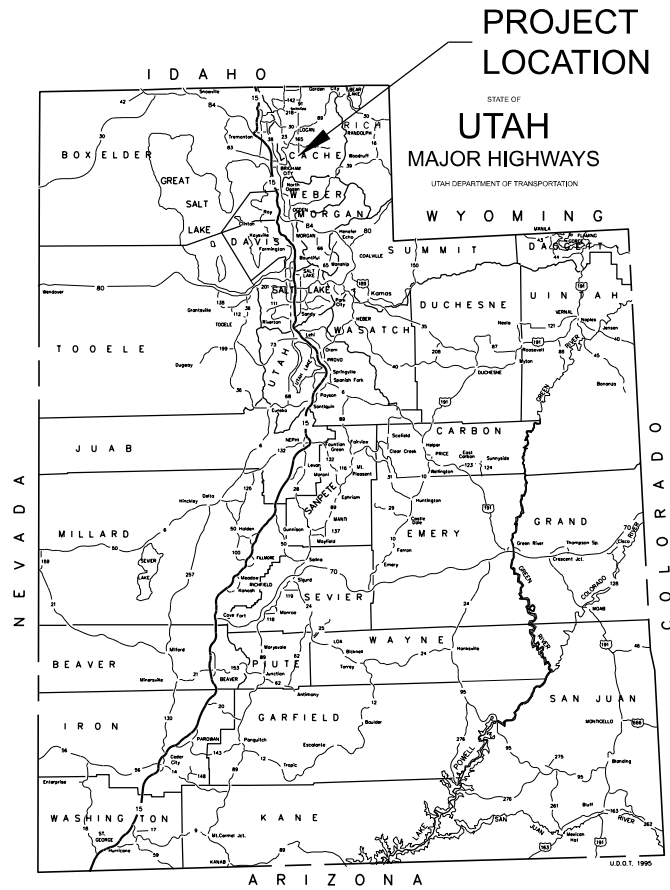

AREA MAP



HYRUM CITY
VICINITY MAP

HYRUM CITY

HYRUM CITY 200 EAST SIDEWALK


SEPTEMBER 2025

BID SET

INDEX TO SHEETS

GENERAL	
G-001	COVER SHEET
G-002	GENERAL NOTES
G-003	STANDARD LEGEND
G-004	STANDARD LEGEND
G-005	CROSS REFERENCE
CIVIL	
C-201 to C-209	PLAN AND PROFILE
C-401	TYPICAL SECTIONS

PROJECT NO. 57-23-005

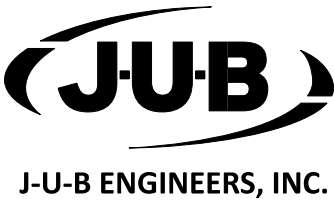

OTHER J-U-B COMPANIES



REUSE OF DOCUMENTS

J-U-B grants to CLIENT a nonexclusive, non-transferable license to use the Drawings, Specifications and/or Contract Documents (Documents) as follows:

CLIENT may make and retain copies of the Documents for reference, but J-U-B shall retain all common law, statutory and other reserved rights, including the copyright thereto, and the same shall not be reused on this Project or any other Project without J-U-B's prior written consent. Distribution of Documents to meet regulatory or permitting requirements, or for similar purposes, in connection with the Project, including but not limited to distribution to contractors or subcontractors for the performance of their work, is not to be construed as publication adversely affecting the reserved rights of J-U-B. The Documents are not intended for use in creating dtm for grading or earthwork, survey staking layout (unless specifically identified as such in the documents), or property boundary layouts.

Any reuse without written consent by J-U-B, or without verification or adoption by J-U-B for the specific purpose intended by the reuse, will be at CLIENT's sole risk and without liability or legal exposure to J-U-B. The CLIENT shall release, defend, indemnify, and hold J-U-B harmless from any claims, damages, actions or causes of action, losses, and expenses, including reasonable attorneys' and expert fees, arising out of or resulting from such reuse.

If the Documents are provided in electronic format, the electronic documents are subject to the provisions of J-U-B's "electronic document/data limited license" found at edocs.jub.com

LAST UPDATED:
SHEET NUMBER:

G-001

HYRUM CITY CORPORATION AND THE ENGINEER HAVE JURISDICTION OVER THIS PROJECT. CONTRACTOR SHALL OBTAIN ALL NECESSARY PERMITS AND BUSINESS LICENSES PRIOR TO CONSTRUCTION.

CONTRACTOR IS RESPONSIBLE FOR DUST ABATEMENT AND ANY LIABILITY ISSUES RELATED TO DUST AT ANY LOCATION WHICH MAY BE CAUSED BY THIS PROJECT.

THE CONTRACTOR IS RESPONSIBLE FOR TRAFFIC CONTROL AND PROTECTION OF PEDESTRIANS IN AND AROUND THIS WORK. REFERENCE THE MANUAL ON UNIFORM TRAFFIC CONTROL DEVICES (MUTCD LATEST EDITION FOR WORK ZONE TRAFFIC CONTROL).

ANY WORK DONE WITHIN A PUBLIC RIGHT-OF-WAY SHALL BE COORDINATED WITH THE APPROPRIATE TRANSPORTATION AGENCY AND SHALL MEET THE REQUIREMENTS OF THAT AGENCY AND, IN PARTICULAR, REQUIREMENTS OF ANY RIGHT-OF-WAY SPECIAL USE PERMIT, OR OTHER PERMIT. ALL WORK SHALL MEET CURRENT OSHA REQUIREMENTS.

WHERE WORK IS PERFORMED ON EASEMENTS, THE CONTRACTOR SHALL TAKE EVERY PRECAUTION TO ELIMINATE ANY ADVERSE EFFECTS ON THE ADJACENT PROPERTY AND/OR TO RESTORE IT TO ITS ORIGINAL CONDITION.

ALL DISTANCES AND DATA SHALL BE CHECKED BY THE CONTRACTOR PRIOR TO THE START OF CONSTRUCTION. IN CASE OF CONFLICT THE ENGINEER SHALL BE NOTIFIED IMMEDIATELY SO THAT CLARIFICATION MAY BE MADE PRIOR TO THE START OF THE WORK.

THE CONTRACTOR SHALL ARRANGE FOR, SECURE AND PAY FOR DIRECTLY, ANY AND ALL TEMPORARY UTILITY SUPPLIES (E.G. WATER POWER, AND TELEPHONE) IT MAY REQUIRE FOR PROSECUTION OF ITS WORK. THE COST OF SUCH UTILITIES SHALL BE INCLUDED IN THE APPROPRIATE BID ITEM WITH WHICH IT IS ASSOCIATED.

SHOULD CONSTRUCTION BE HALTED BECAUSE OF INCLEMENT WEATHER CONDITIONS, THE CONTRACTOR WILL COMPLETELY CLEAN UP ALL AREAS AND MAINTAIN THE SURFACE IN GOOD CONDITION DURING THE SHUT-DOWN PERIOD.

THE CONTRACTOR'S PERSONNEL, EQUIPMENT, AND OPERATIONS SHALL COMPLY FULLY WITH ALL APPLICABLE STANDARDS, REGULATIONS, AND REQUIREMENTS OF EXISTING FEDERAL, UTAH STATE, AND LOCAL GOVERNMENTAL AGENCIES.

THE CONTRACTOR SHALL BE RESPONSIBLE FOR OBTAINING ALL LOCAL, STATE, AND FEDERAL PERMITS REQUIRED FOR STORMWATER POLLUTION PREVENTION AS A RESULT OF CONSTRUCTION ACTIVITIES. THE CONTRACTOR SHALL PREPARE A STORMWATER POLLUTION PREVENTION PLAN FOR APPROVAL BY THE ENGINEER. IF THE CONSTRUCTION WILL DISTURB MORE THAN ONE ACRE, THE CONTRACTOR SHALL OBTAIN A COPY OF THE U.S. ENVIRONMENTAL PROTECTION AGENCY'S NPDES GENERAL PERMIT FOR STORM WATER DISCHARGES ASSOCIATED WITH CONSTRUCTION ACTIVITY (OTHERWISE KNOWN AS THE CONSTRUCTION GENERAL PERMIT OR CGP) AND SUBMIT A "NOTICE OF INTENT" (NOI)[EPA FORM 3510-9 (6/03)] FOR PERMIT COVERAGE UNDER THE GENERAL PERMIT. THE CGP MAY BE FOUND ON THE INTERNET AT <[HTTP://WWW.EPA.GOV/NPDES/STORMWATER/CGP](http://www.epa.gov/npdes/stormwater/cgp)> OR BY CONTACTING THE U.S. EPA OFFICE OF WATER DIRECTLY AT (800) 424-4372. THE NOI MAY BE FILED ELECTRONICALLY AT THE FOLLOWING WEBSITE: <[HTTP://CFPUB.EPA.GOV/NPDES/STORMWATER/ENOI.CFM](http://cfpub.epa.gov/npdes/stormwater/enoi.cfm)>. THE CGP DOES NOT RELIEVE THE CONTRACTOR FROM COMPLIANCE WITH OTHER REGULATIONS OR CONTRACT REQUIREMENTS REGARDING STORMWATER POLLUTION PREVENTION INCLUDING BUT NOT LIMITED TO: PROTECTION OF SURFACE WATERS, PREVENTION OF SOIL RUNOFF INTO DRAINS, DUST CONTROL, PREVENTION OF TRACKING SOILS TO ADJACENT STREETS, FUEL CONTAINMENT, SPILL CONTROL, ETC.

ALL WORK SHALL BE CONTAINED IN OR LIMITED TO THE CITY/COUNTY/STATE RIGHT-OF-WAY, CITY'S PROPERTY, EASEMENTS, OR APPROVED STAGING AREAS.

ALL WORK SHALL BE IN ACCORDANCE WITH HYRUM CITY CONSTRUCTION STANDARDS.

13. HYRUM CITY TO PERFORM THE FOLLOWING WORK:
TRIMMING OF TREES; RELOCATION OF ALL WATER METERS, FIRE HYDRANTS,
MAILBOXES AND SIGNS; AND INSTALLATION OF STORMDRAIN PIPE.
14. CONTRACTOR IS RESPONSIBLE FOR ALL WORK IDENTIFIED IN THE BID SCHEDULE.
15. CONTRACTOR IS REQUIRED TO INSTALL EXPANSION JOINTS IN THE SIDEWALK EVERY
100 FEET AND AT ALL DRIVEWAYS.

1. IT IS THE RESPONSIBILITY OF THE CONTRACTOR TO NOTIFY THE APPROPRIATE UTILITY COMPANIES WHEN CONSTRUCTION MIGHT INTERFERE WITH NORMAL OPERATION OF ANY UTILITIES. IT SHALL ALSO BE THE CONTRACTOR'S RESPONSIBILITY TO HAVE THE APPROPRIATE UTILITY COMPANY FIELD-LOCATE ANY UTILITY INSTALLATIONS WHICH MIGHT BE AFFECTED BY CONSTRUCTION PRIOR TO BEGINNING WORK IN THAT AREA.
2. THE CONTRACTOR SHALL BE RESPONSIBLE FOR MAINTAINING SERVICE OF EXISTING UTILITIES AND FOR RESTORING ANY UTILITIES DAMAGED DUE TO CONSTRUCTION AT NO ADDITIONAL COST TO THE OWNER.
3. DEPTHS AND ELEVATIONS OF UTILITIES ARE UNKNOWN UNLESS OTHERWISE SHOWN. CONTRACTOR SHALL FIELD VERIFY UTILITY LOCATIONS, DEPTHS, AND ELEVATIONS. ANY DISCREPANCIES AND/OR CONFLICTS SHALL BE BROUGHT TO THE ATTENTION OF THE ENGINEER IMMEDIATELY.

1. THE CONTRACTOR SHALL BE RESPONSIBLE FOR MATERIALS TESTING INCLUDING BUT NOT LIMITED TO CONCRETE, LEAK, PRESSURE, AND COMPACTION. ALL TESTS SHALL MEET MINIMUM ENGINEER REQUIREMENTS. SEE THE CONTRACT DOCUMENTS AND DRAWINGS FOR FREQUENCY OF TESTING. RESULTS ARE TO BE DELIVERED TO SPECIAL INSPECTOR, OWNER AND ENGINEER.
2. THE CONTRACTOR IS RESPONSIBLE TO COORDINATE WITH ENGINEER AND SPECIAL INSPECTOR FOR INSPECTIONS OF WORK AT APPROPRIATE INTERVALS. IT SHALL BE THE CONTRACTOR'S RESPONSIBILITY TO PAY FOR ADDITIONAL INSPECTIONS THAT ARE THE RESULT OF HIS WORKMANSHIP.

ENGINEER -		
PAUL WILLARDSON, PE	435-713-9514 (o)	PROJECT MANAGER
JORDAN DUNCAN, PE	435-713-9514 (o)	PROJECT ENGINEER
HYRUM CITY -		
KADE MAUGHAN	435-213-7200 (c)	WATER/ROADS




SEED SCHEDULE				
SEED NO.	SPECIES NAME		BROADCAST SEED	
	BOTANICAL	COMMON	POUNDS OF LIVE SEED PER ACRE	PERCENT OF MIX
1	PSEUDOROEGNERIA SPICATA SSP SPICATA	BLUEBUNCH WHEATGRASS	6.25	25%
2	ELYMUS ELYMOIDES	BOTTLEBRUSH SQUIRRELTAIL	3.75	15%
3	ACHNATHERUM HYMENOIDES	INDIAN RICEGRASS	5	20%
4	POA SECUNDA SSP SANDBERGII	SANDBERG BLUEGRASS	1.25	5%
5	FESTUCA IDAHOENSIS	IDAHO FESCUE	2.5	10%
6	HESPEROSTIPA COMATA SSP COMBAT	NEEDLE AND THREAD	6.25	25%
TOTAL			25	100%



JB ENGINEERS, INC.
2047 South 100 West,
Suite 180
Logan, UT 84321

Phone: 435.713.9514
www.jub.com

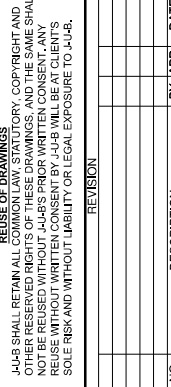

HYRUM CITY 200 EAST SIDEWALK
HYRUM CITY

GENERAL NOTES

FILE: 57-23-005_G-002.dgn

JUB PROJ.# :57-23-005

DRAWN BY: JDC

DESIGN BY: JDI

CHECKED BY: P

ONE INCH
AT FULL SIZE, IF NOT ONE
INCH, SCALE ACCORDINGLY

LAST UPDATED: 9/11/2025

SHEET NUMBER:

G-002

SYMBOL DESCRIPTION	EXISTING SYMBOL	PROPOSED SYMBOL
SURVEY		
CAP (ALUMINUM)		
CAP (BRASS)		
CHISELED X		
CTRL PT GENERIC		
CTRL PT 1/2" REBAR		
CTRL PT 5/8" REBAR		
CTRL PT 60D NAIL		
CTRL PT HUB & TACK		
CTRL PT PK NAIL		
CTRL PT TEMP BENCH MARK		
NAIL		
NAIL AND TAG		
NAIL (PK)		
BOLT		
DRILL STEEL		
REBAR (1/2")		
REBAR (5/8")		
STAINLESS STEEL ROD		
IRON PIPE		
RAILROAD SPIKE		
R/W MONUMENT		
STONE		
SECTION CORNER. MON.		
SECTION QUARTER MON.		
SITE		
BOLLARD		
BOULDER		
DRINKING FOUNTAIN		
FLAGPOLE		
GATE		
MAIL BOX		
PARKING METER		
POST		
SIGN		
SPOT ELEVATION		
TREE (SHRUB)		
TREE (STUMP)		
TREE (CONIFEROUS)		
TREE (DECIDUOUS)		
TEST HOLE		
WELL		
WELL (MONITORING)		

SYMBOL DESCRIPTION	EXISTING SYMBOL	PROPOSED SYMBOL
UTILITIES		
MANHOLE (GENERIC)		
PRESSURE CLEAN OUT AT GRADE		
THRUST BLOCK		
VAULT		
COMMUNICATION		
TELE. MANHOLE		
TELE. PEDESTAL		
TELE. POLE		
TV PEDESTAL		
GUY WIRE		
DOMESTIC WATER		
FIRE HYDRANT		
SPIGOT		
YARD HYDRANT		
WATER MANHOLE		
WATER METER		
WATER VALVE		
ELECTRIC		
ELEC. MANHOLE		
ELEC. METER		
ELEC. TRANS.		
JUNCTION BOX		
POWER POLE		
POWER STUB		
STREET LIGHT		
TRAFFIC SIGNAL POLE		
IRRIGATION		
IRRIGATION VALVE		
IRRIGATION VALVE BOX		
SPRINKLER		
NATURAL GAS		
GAS METER		
GAS VALVE		
SANITARY SEWER		
CLEANOUT		
SEWER STUB		
SS MANHOLE		
STORM DRAIN		
CATCH BASIN		
DRY WELL		
FLARE END		
GREASE TRAP		
SD MANHOLE		

SYMBOL DESCRIPTION	EXISTING SYMBOL	PROPOSED SYMBOL
FITTINGS		
BEND (11.25°)		
BEND (22.5°)		
BEND (45°)		
BEND (90°)		
CAP		
COUPLING		
CROSS		
REDUCER (CONCENTRIC)		
REDUCER (ECCENTRIC)		
TEE		
TRUE UNION		
WYE		
VALVES		
AIR VALVE		
BLOW OFF		
COMBO VALVE		
BALL VALVE (N.C.)		
BALL VALVE (N.O.)		
BUTTERFLY VALVE		
CHECK VALVE		
CHECK VALVE (FLANGE)		
CHECK VALVE (MJ)		
GATE VALVE		
PLUG VALVE (N.C.)		
PLUG VALVE (N.O.)		
ROAD MARKINGS		
TURN ARROW		
ARROW STRAIGHT		
ARROW STRAIGHT/TURN		
BICYCLE ROUTE		
CAR		
HANDICAP SYMBOL		
ROADWAY		
INTERSTATE ROUTE		
MAST ARM		
PEDESTRIAN SIGNAL		
STATE ROUTE		
TRAFFIC LIGHT		

SYMBOL DESCRIPTION	EXISTING SYMBOL	PROPOSED SYMBOL
ROADWAY (CONT.)		
TYPE 2 BARRICADE		
US ROUTE		
TRAFFIC ATTENUATOR		
JERSEY BARRIER		

ABBREVIATIONS	
ASSY	ASSEMBLY
>	ANGLE
@	AT (MEASUREMENTS)
BLDG	BUILDING
BM	BENCH MARK
BSC	BITUMINOUS SURFACE COURSE
BSW	BACK OF SIDEWALK
BW	BOTH WAYS
C	CHANNEL (STRUCTURAL)
C/L	CENTER LINE
CMP	CORRUGATED METAL PIPE
CO	CLEANOUT
CONC	CONCRETE
CONT	CONTINUOUS
CPLG	COUPLING
CU FT	CUBIC FEET
CU YD	CUBIC YARD
DEG OR °	DEGREE
DET	DETAIL
DIA OR Ø	DIAMETER
DIP	DUCTILE IRON PIPE
DIST	DISTRIBUTION
DWG	DRAWING
EA	EACH
ELB	ELBOW
ELEV	ELEVATION
EW	EACH WAY
EXIST	EXISTING
FG	FINISH GRADE
FH	FIRE HYDRANT
FLG	FLANGE
FT OR '	FEET
GV	GATE VALVE
HORIZ	HORIZONTAL
ID	INSIDE DIAMETER
IN OR "	INCH
LB OR #	POUND
LF	LINEAL FEET
LN	LINEAL
MAX	MAXIMUM
MIN	MINIMUM
NO OR #	NUMBER
PE	POLYETHYLENE
PL	PLATE
PL	PROPERTY LINE
PVC	POLYVINYL-CHLORIDE
R	RADIUS
RP	RADIUS POINT
R&R	REMOVE & REPLACE
REM	REMOVE
REQ'D	REQUIRED
REV	REVISION
R/W	RIGHT-OF-WAY

S	SLOPE
SPEC	SPECIFICATION
STA	STATION
STD	STANDARD
STL	STEEL
ST STL	STAINLESS STEEL
TBC	TOP BACK OF CURB
TYP	TYPICAL
TFC	TOP FACE OF CONCRETE
W/	WITH
W/O	WITHOUT
W/REQ'D	WHERE REQUIRED




J-U-B ENGINEERS, INC.

J-U-B ENGINEERS, INC.

1047 South 100 West,
Suite 180
Logan, UT 84321

Phone: 435.713.9514
www.jub.com

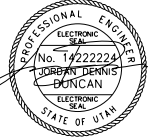

REUSE OF DRAWINGS
J-U-B SHALL RETAIN ALL COMMON LAW, STATUTORY, COPYRIGHT, AND OTHER RESERVED RIGHTS OF THESE DRAWINGS, AND THE SAME SHALL BE THE PROPERTY OF J-U-B ENGINEERS, INC. ANY REUSE OF THESE DRAWINGS WITHOUT WRITTEN CONSENT BY J-U-B WILL BE AT CLIENT'S SOLE RISK AND WITHOUT LIABILITY OR LEGAL EXPOSURE TO J-U-B.


REVISION		NO.	DESCRIPTION	BY	DATE

HRYUM CITY 200 EAST SIDEWALK
HYRUM CITY


STANDARD LEGEND

FILE : 57-23-005_G-004.dgn
JUB PROJ. #: 57-23-005
DRAWN BY: JDD
DESIGN BY: JDD
CHECKED BY: PW
AT FULL SIZE, IF NOT ONE INCH, SCALE ACCORDINGLY
LAST UPDATED: 9/11/2025
SHEET NUMBER:


G-004

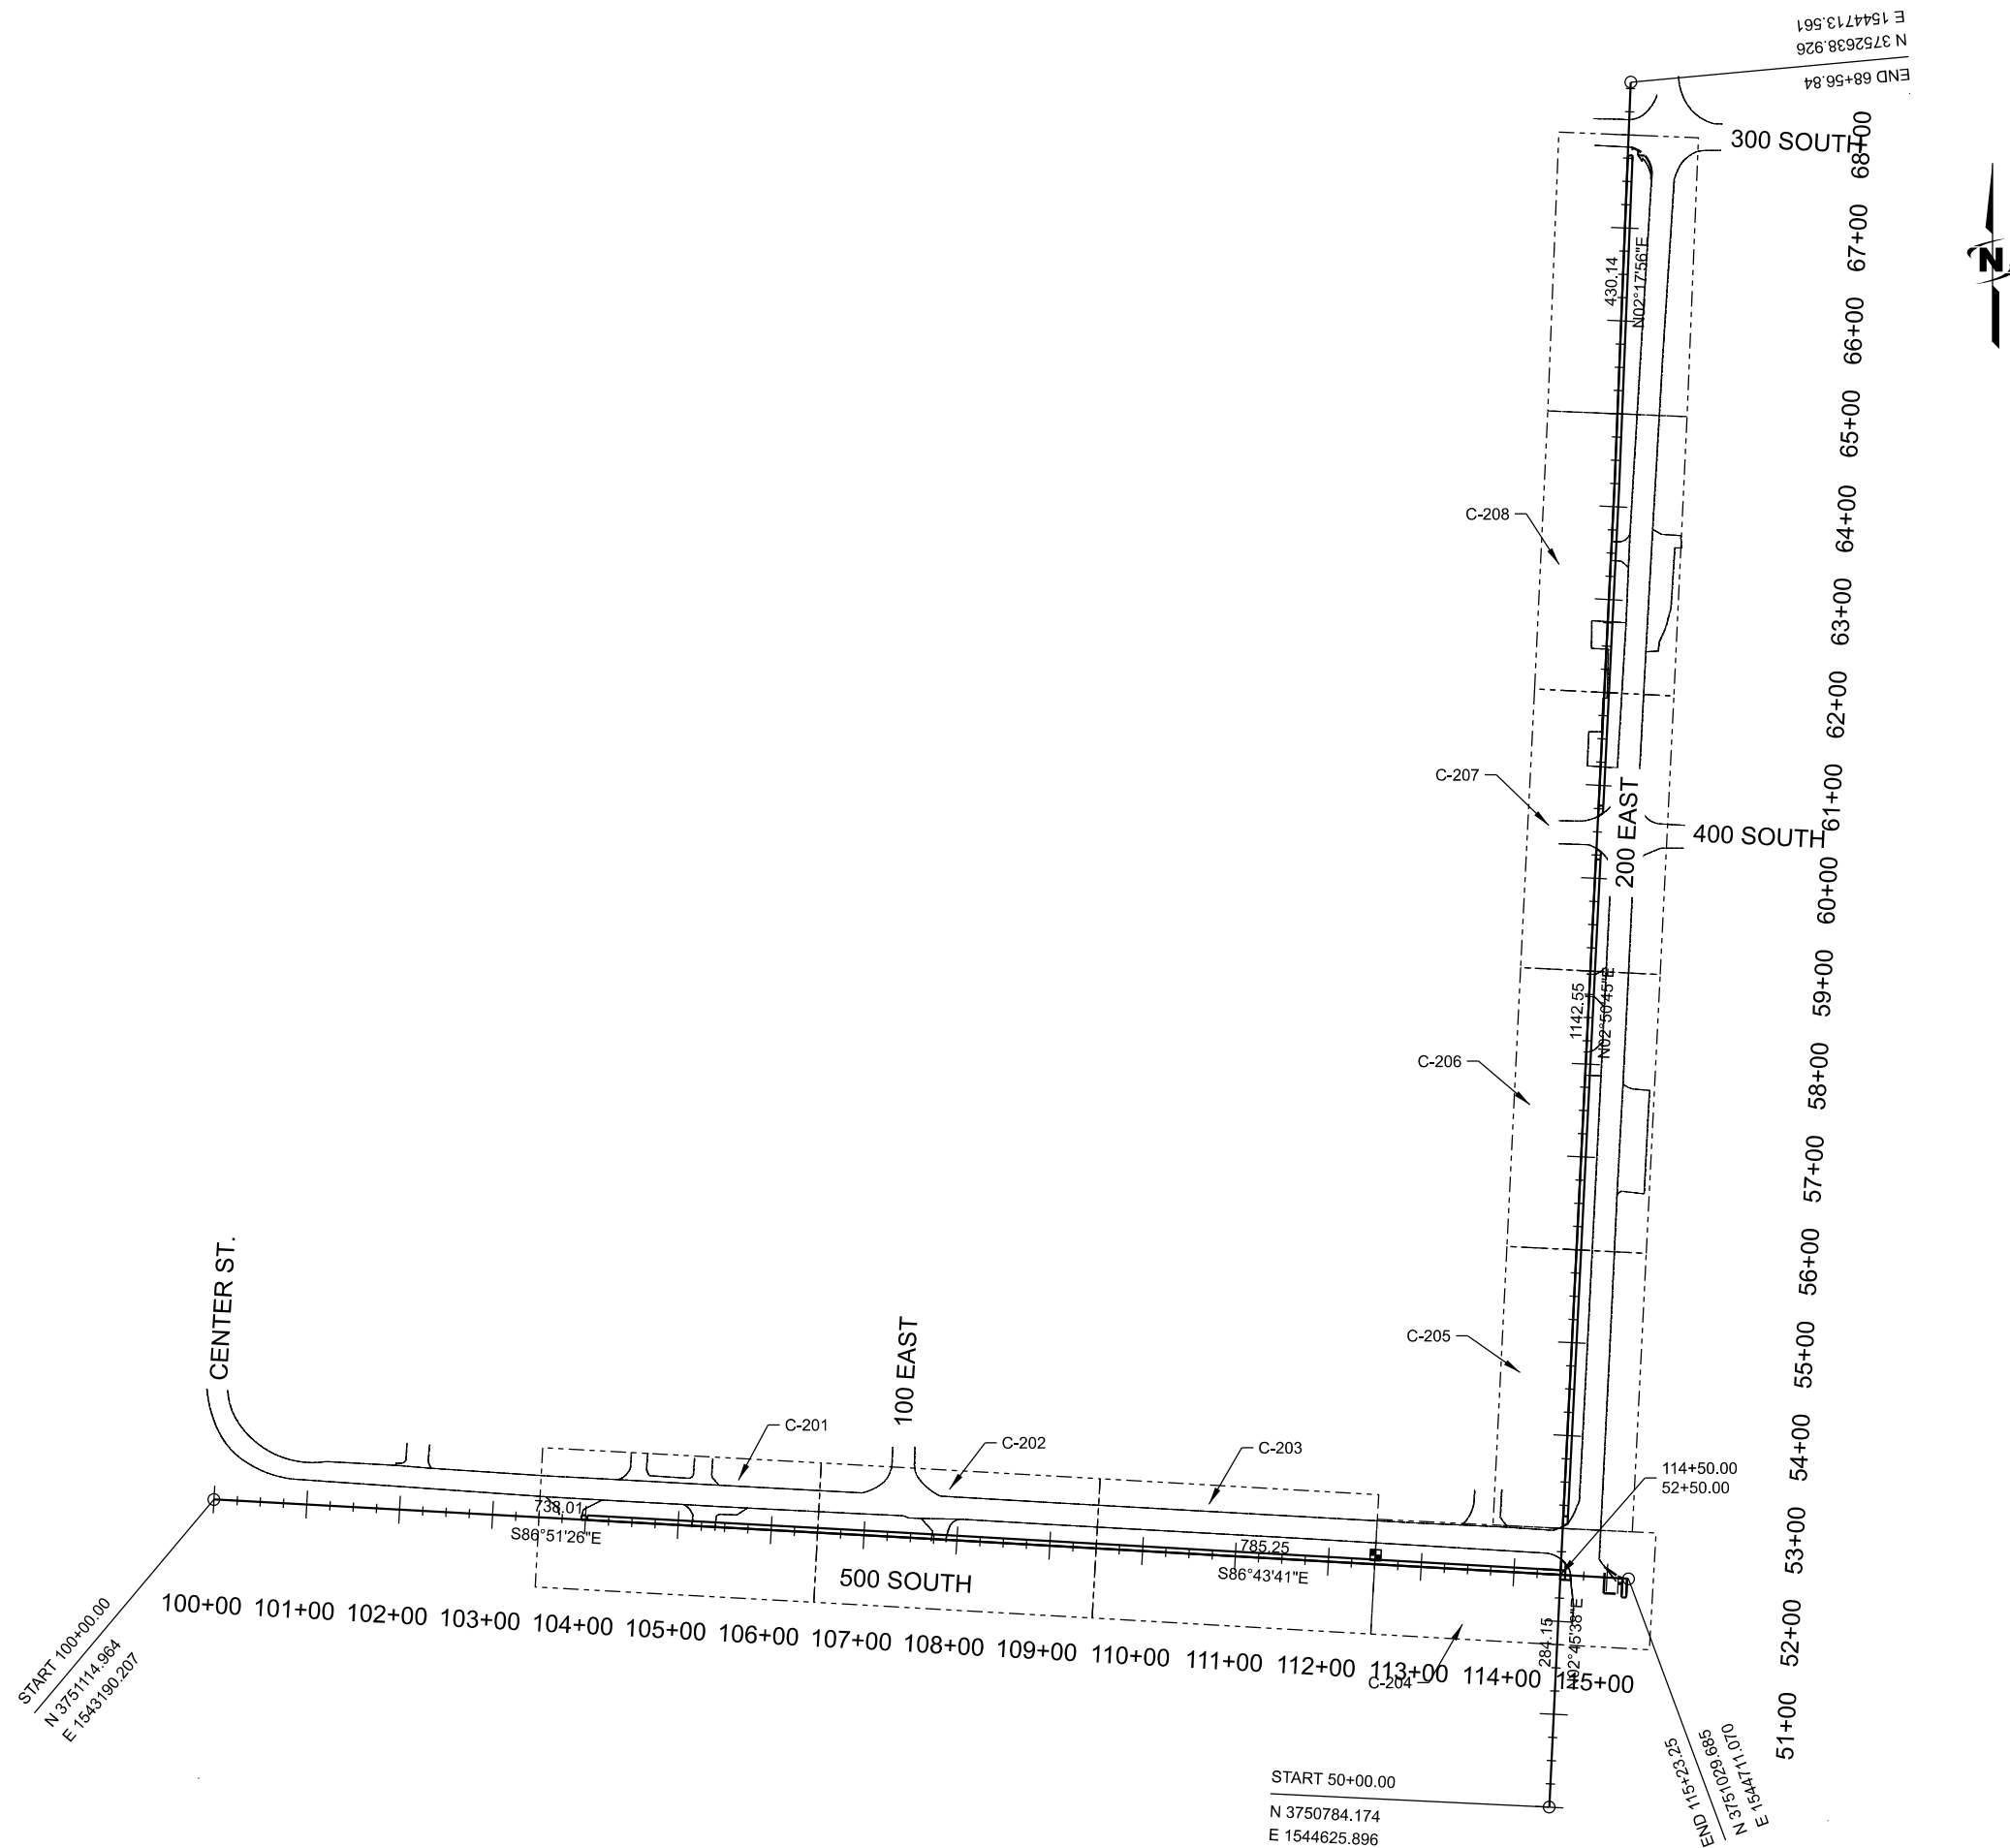

Plot Date: --- Plotted By: Samuel Powell
Date Created: 9/14/2025 \\JUB.COM\CENTRAL\CLIENTS\UTH\RM\UMCITY\PROJECTS\57-23-005_2023GENERALSERVICES\DESIGN\CAD\SHEET\200\SIDEWALK\57-23-005_G-005.DGN

  J-U-B ENGINEERS, INC. 1047 South 100 West, Suite 180 Logan, UT 84321 Phone: 435.713.9514 www.jub.com	
	
REUSE OF DRAWINGS J-U-B SHALL RETAIN ALL COPYRIGHT AND OTHER REUSED RIGHTS OF THESE DRAWINGS, AND THE SAME SHALL NOT BE REUSED WITHOUT J-U-B'S PRIOR WRITTEN CONSENT. ANY REUSE WITHOUT WRITTEN CONSENT BY J-U-B WILL BE AT CLIENT'S SOLE RISK AND WITHOUT LIABILITY OR LEGAL EXPOSURE TO J-U-B.	<table border="1" style="width: 100%; border-collapse: collapse;"> <tr> <th colspan="3" style="text-align: center;">REVISION</th> </tr> <tr><td> </td><td> </td><td> </td></tr> <tr><td> </td><td> </td><td> </td></tr> <tr><td> </td><td> </td><td> </td></tr> <tr><td> </td><td> </td><td> </td></tr> <tr><td> </td><td> </td><td> </td></tr> <tr><td> </td><td> </td><td> </td></tr> <tr><td> </td><td> </td><td> </td></tr> <tr><td> </td><td> </td><td> </td></tr> <tr><td> </td><td> </td><td> </td></tr> <tr> <th style="text-align: center;">NO.</th> <th style="text-align: center;">DESCRIPTION</th> <th style="text-align: center;">BY / APR. / DATE</th> </tr> <tr><td> </td><td> </td><td> </td></tr> <tr><td> </td><td> </td><td> </td></tr> <tr><td> </td><td> </td><td> </td></tr> <tr><td> </td><td> </td><td> </td></tr> <tr><td> </td><td> </td><td> </td></tr> <tr><td> </td><td> </td><td> </td></tr> <tr><td> </td><td> </td><td> </td></tr> <tr><td> </td><td> </td><td> </td></tr> <tr><td> </td><td> </td><td> </td></tr> </table>	REVISION																														NO.	DESCRIPTION	BY / APR. / DATE																											
REVISION	
NO.	DESCRIPTION	BY / APR. / DATE	
HYRUM CITY 200 EAST SIDEWALK HYRUM CITY CROSS REFERENCE	
FILE: 57-23-005, G-005 JUB PROJ. #: 57-23-005 DRAWN BY: AP DESIGN BY: JDD CHECKED BY: PW	
----- ONE INCH ----- AT FULL SCALE, IF NOT ONE INCH SCALE ACCORDINGLY	
LAST UPDATED: 9/2/2025 SHEET NUMBER: G-005	

Date Created: 7/9/2025 J:\JUB\COM\CENTRAL\CLIENTS\UT\HYRUM\UTY PROJECTS\57-23-005_2023\GENERAL SERVICES\DESIGN\CAD\SHEET\200\SIDEWALK\57-23-005_C-201_MASTER.DGN

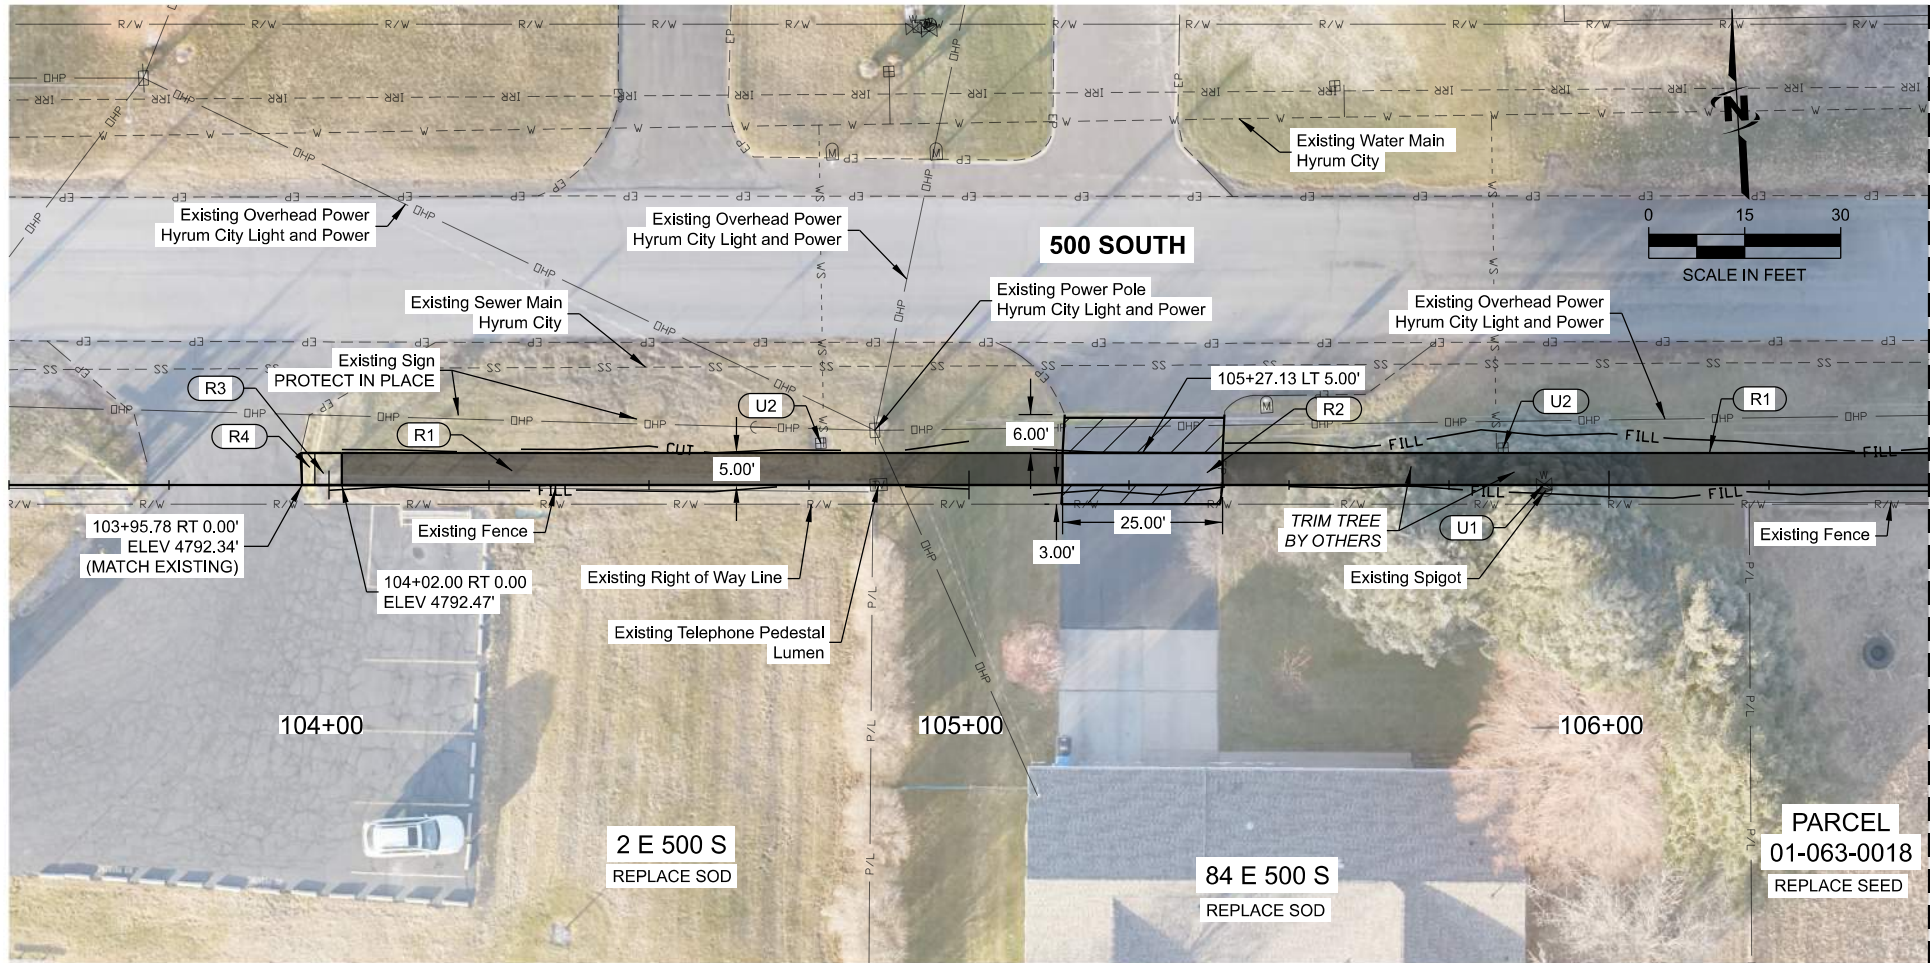

KEY NOTES:


ROADWAY

- R1 CONCRETE SIDEWALK
- R2 CONCRETE SIDEWALK 6 INCH THICK
- R3 PEDESTRIAN ACCESS RAMP
- R4 DETECTABLE WARNING SURFACE

UTILITY


- U1 ADJUST WATER VALVE TO GRADE
- U2 ADJUST WATER METER TO GRADE

- CONCRETE SIDEWALK
- REMOVE ASPHALT PAVEMENT
HMA, 1/2 INCH MIX (3" THICK)
UNTREATED BASE COURSE (4" THICK)

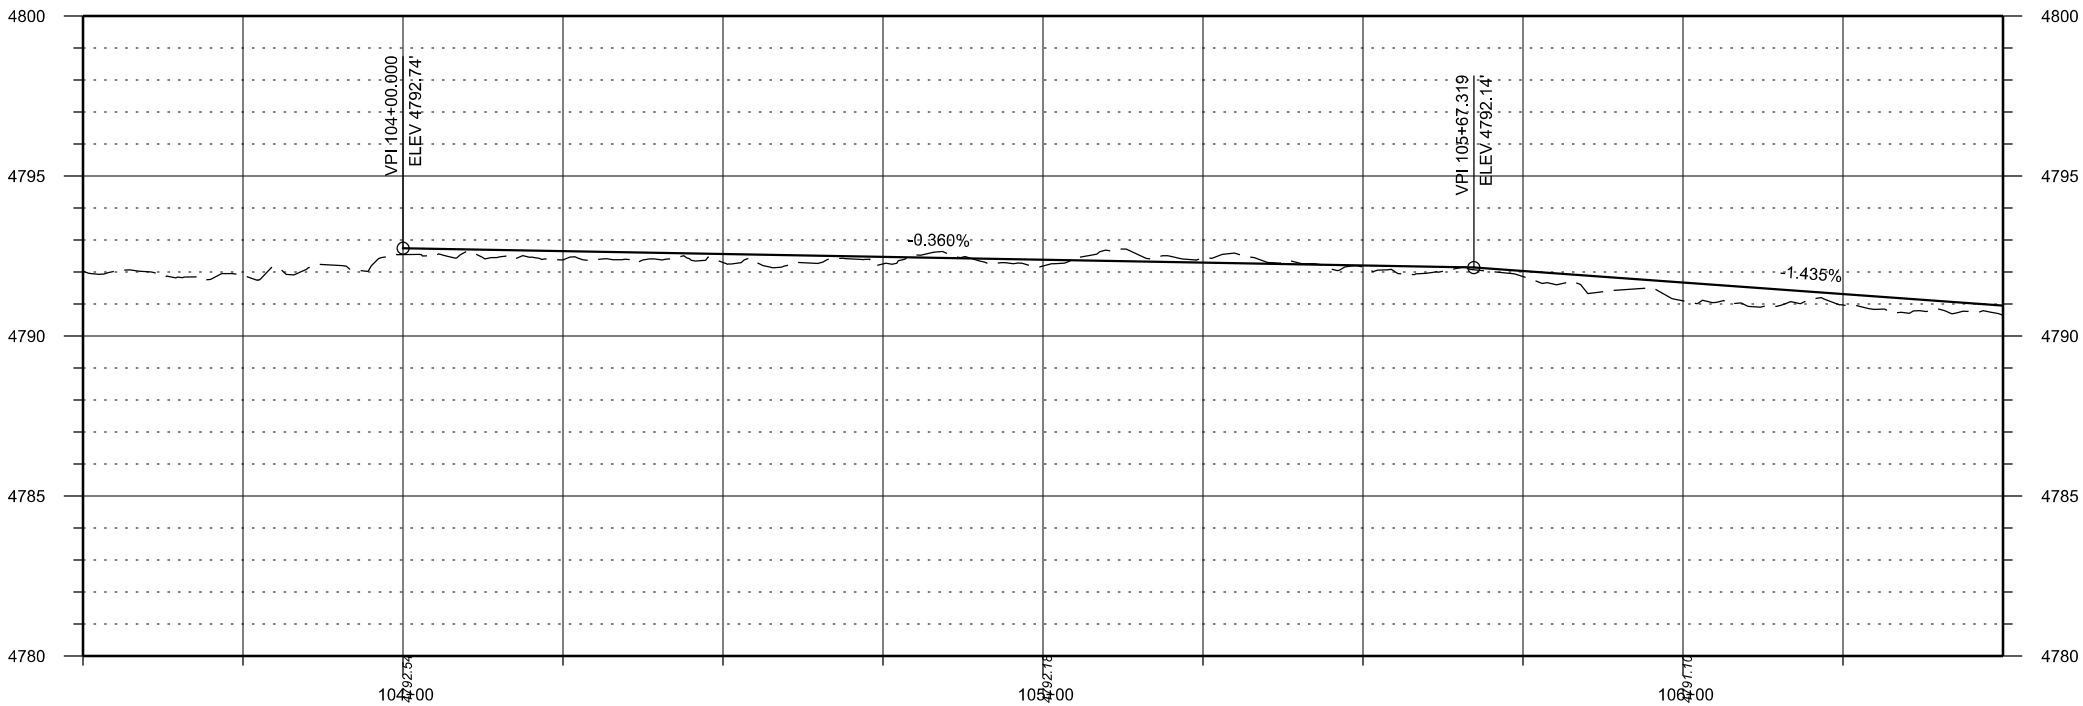

J-U-B ENGINEERS, INC.

J-U-B ENGINEERS, INC.
1047 South 100 West,
Suite 180
Logan, UT 84321
Phone: 435.713.9514
www.jub.com

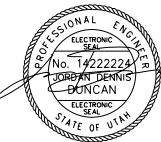

JUB SHALL RETAIN ALL COMMON LAW, STATUTORY, COPYRIGHT AND OTHER RIGHTS IN THIS DRAWING, AND THE SAME SHALL BE REUSED WITHOUT WRITTEN CONSENT BY JUB WILL BE AT CLIENT'S SOLE RISK AND WITHOUT LIABILITY OR LEGAL EXPOSURE TO JUB.

NO.	REVISION	DESCRIPTION	BY	DATE

HYRUM CITY 200 EAST SIDEWALK
HYRUM CITY


PLAN AND PROFILE

FILE: 57-23-005_C-200_MASTER
JUB PROJ. #: 57-23-005
DRAWN BY: AP
DESIGN BY: JDD
CHECKED BY: PW
AT FULL SIZE, IF NOT ONE
INCH, SCALE ACCORDINGLY
LAST UPDATED: 9/2/2025

SHEET NUMBER:

C-201

Date Created: 7/9/2025 J:\JUB\COM\CENTRAL\CLIENTS\UT\HYRUM\UT\PROJECTS\57-23-005_2023\GENERAL SERVICES\DESIGN\ROAD\57-23-005_C-203_MASTER.DGN

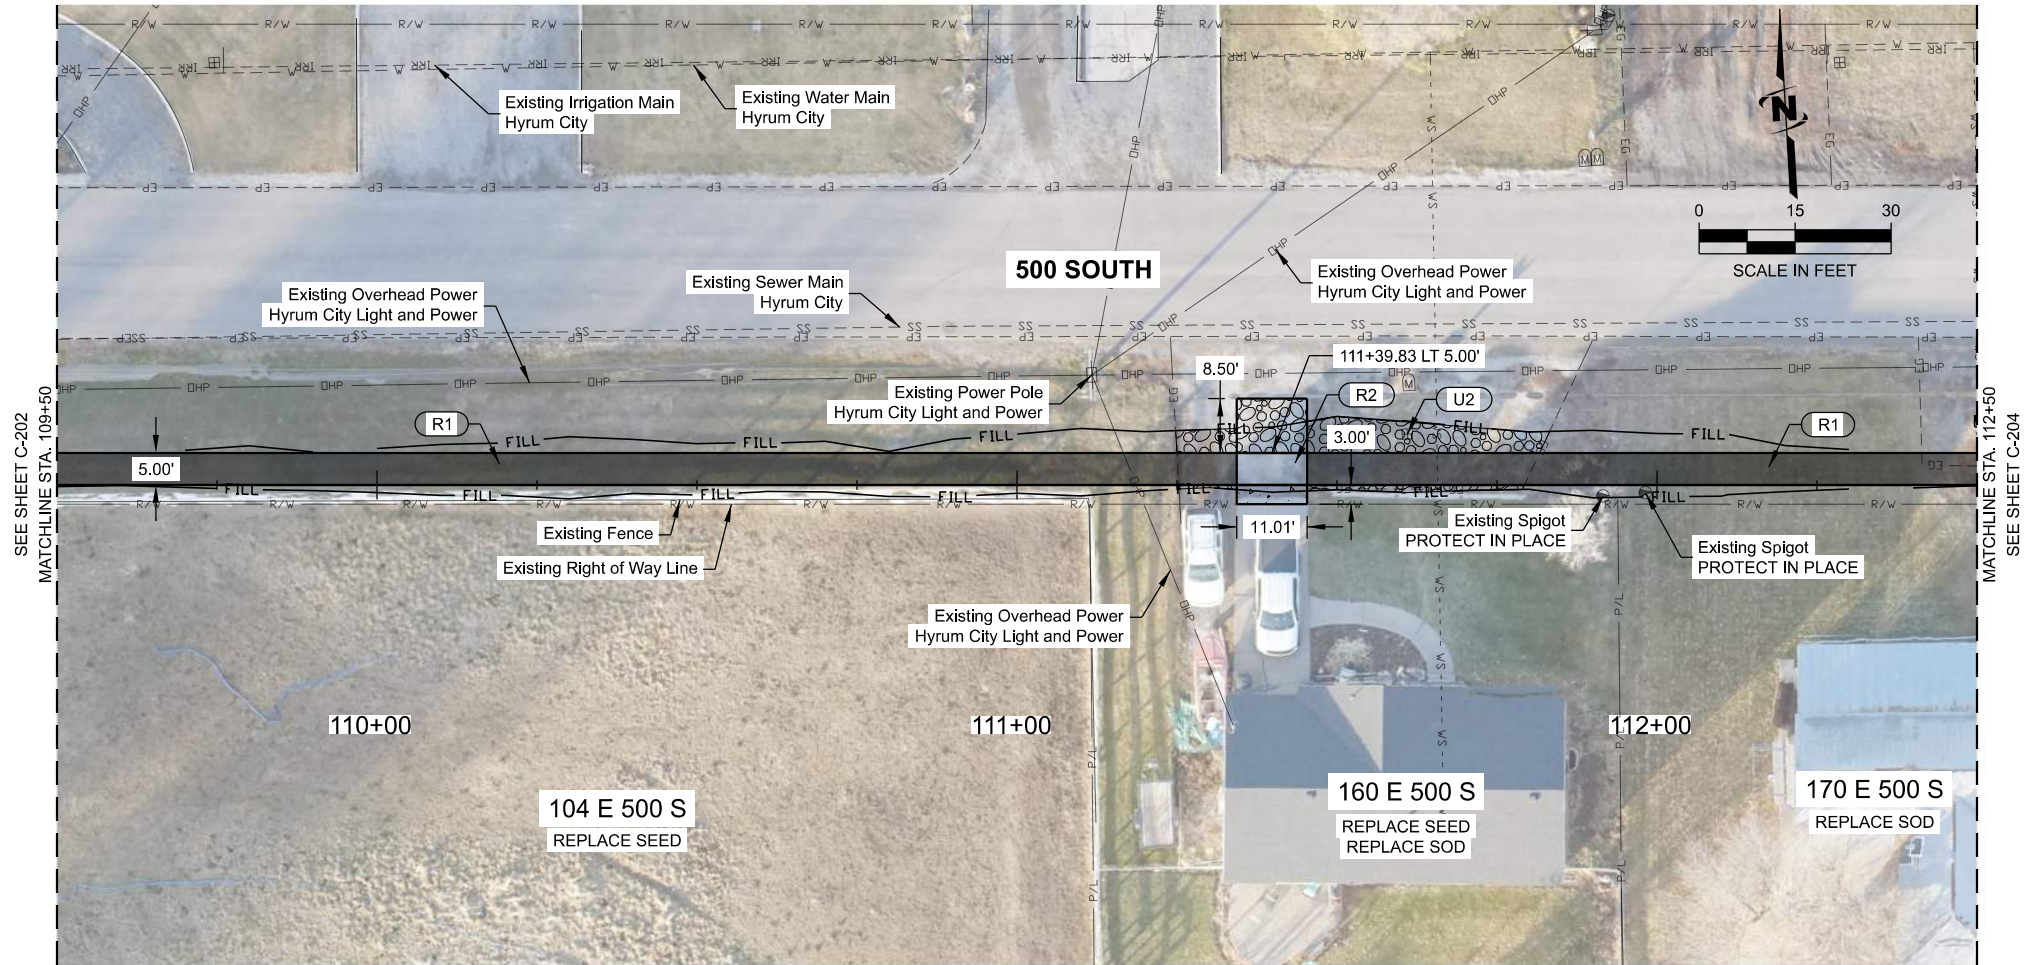

KEY NOTES:


ROADWAY

- R1 CONCRETE SIDEWALK
- R2 CONCRETE SIDEWALK 6 INCH THICK

UTILITY


- U2 ADJUST WATER METER TO GRADE

- CONCRETE SIDEWALK
- UNTREATED BASE COURSE (6" THICK)
- REMOVE CONCRETE DRIVEWAY
CONCRETE FLATWORK (6" THICK)

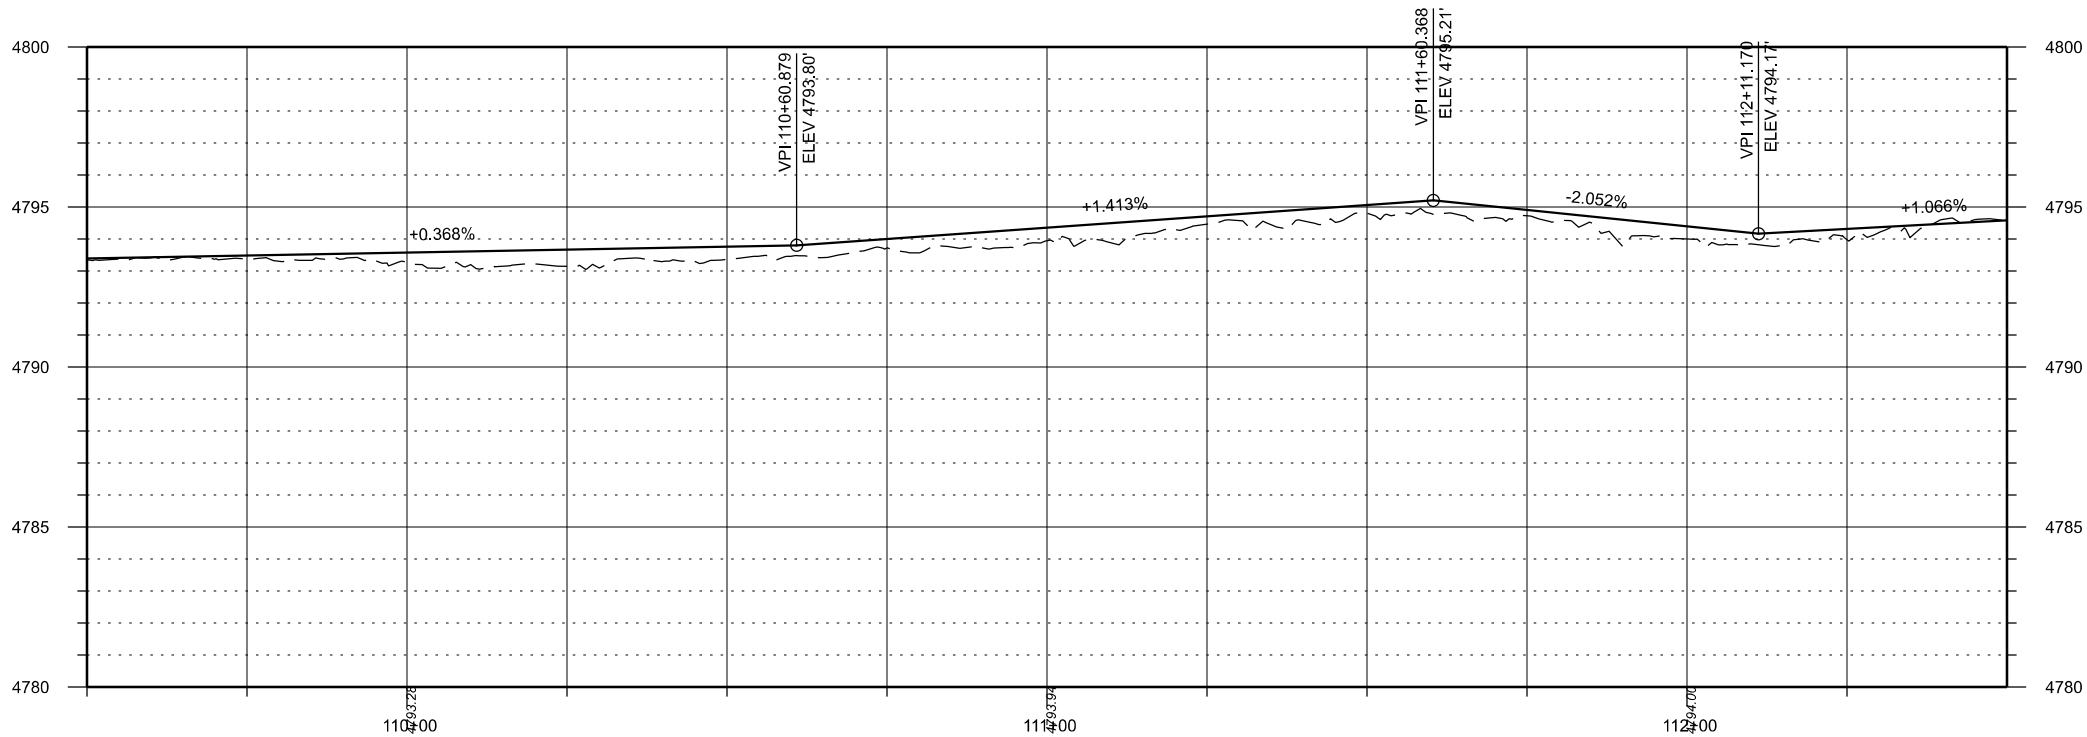

J-U-B ENGINEERS, INC.

J-U-B ENGINEERS, INC.
1047 South 100 West,
Suite 180
Logan, UT 84321
Phone: 435.713.9514
www.jub.com

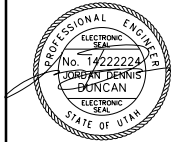

REUSE OF DRAWINGS
JUB SHALL RETAIN ALL COMMON LAW, STATUTORY, COPYRIGHT AND OTHER RIGHTS IN THIS DRAWING. NO PART OF THIS DRAWING SHALL BE REPRODUCED OR TRANSMITTED IN ANY FORM OR BY ANY MEANS, ELECTRONIC OR MECHANICAL, INCLUDING PHOTOCOPYING, RECORDING, OR BY ANY INFORMATION STORAGE AND RETRIEVAL SYSTEM, WITHOUT WRITTEN CONSENT BY JUB. JUB WILL BE AT CLIENT'S SOLE RISK AND WITHOUT LIABILITY OR LEGAL EXPOSURE TO JUB.

NO.	REVISION	DESCRIPTION	BY	DATE

HYRUM CITY 200 EAST SIDEWALK
HYRUM CITY


PLAN AND PROFILE

FILE: 57-23-005_C-200_MASTER
JUB PROJ. #: 57-23-005
DRAWN BY: AP
DESIGN BY: JDD
CHECKED BY: PW
AT FULL SIZE, IF NOT ONE
INCH, SCALE ACCORDINGLY
LAST UPDATED: 9/11/2025

SHEET NUMBER:

C-203

Date Created: 7/9/2025 J:\JUB\COM\CENTRAL CLIENTS\UT\HYRUM CITY PROJECTS\57-23-005_2023 GENERAL SERVICES DESIGN\ROAD SHEET\200 EAST SIDEWALK\57-23-005_C-205_MASTER.DGN

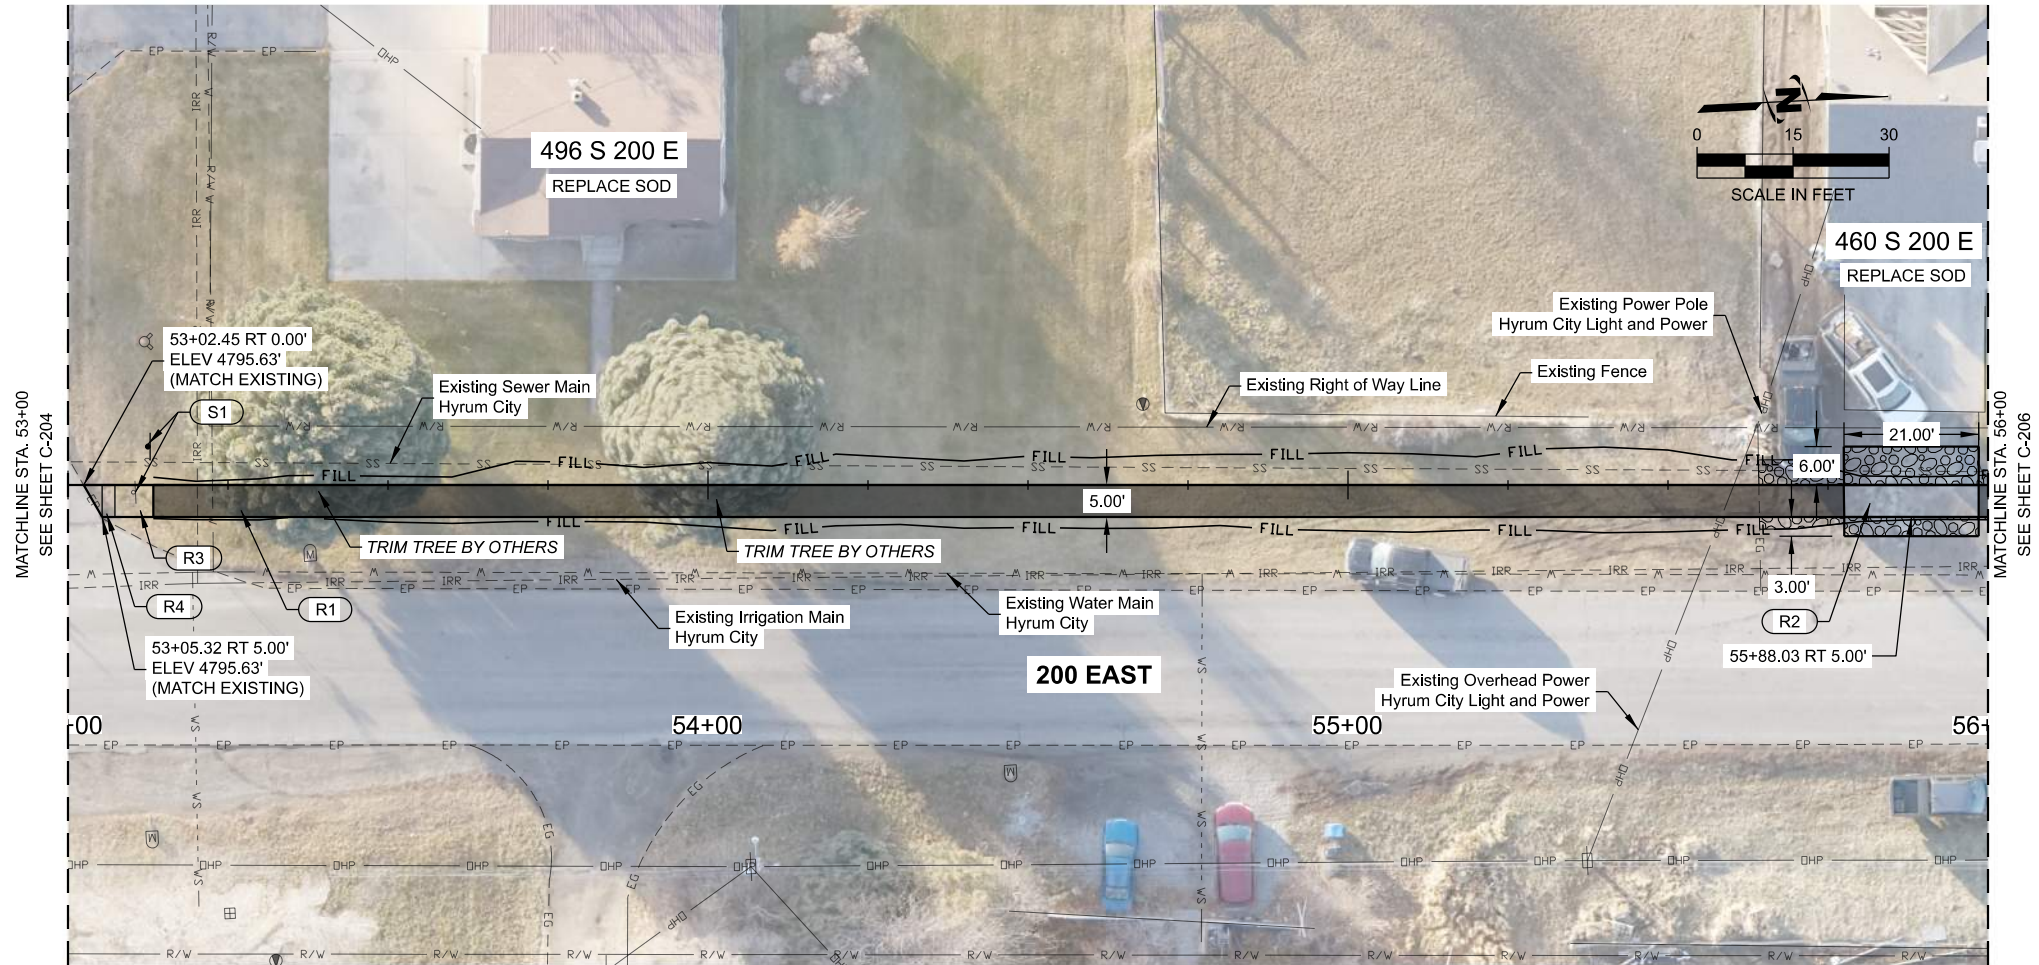


KEY NOTES:

ROADWAY

- R1 CONCRETE SIDEWALK
- R2 CONCRETE SIDEWALK 6 INCH THICK
- R3 PEDESTRIAN ACCESS RAMP
- R4 DETECTABLE WARNING SURFACE


SIGNAGE

- S1 RELOCATE SIGN

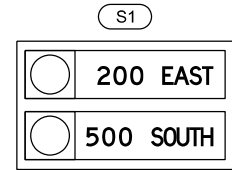


RELOCATE SIGN TO:
53+12.48 LT 6.00'

- CONCRETE SIDEWALK
- UNTREATED BASE COURSE (6" THICK)

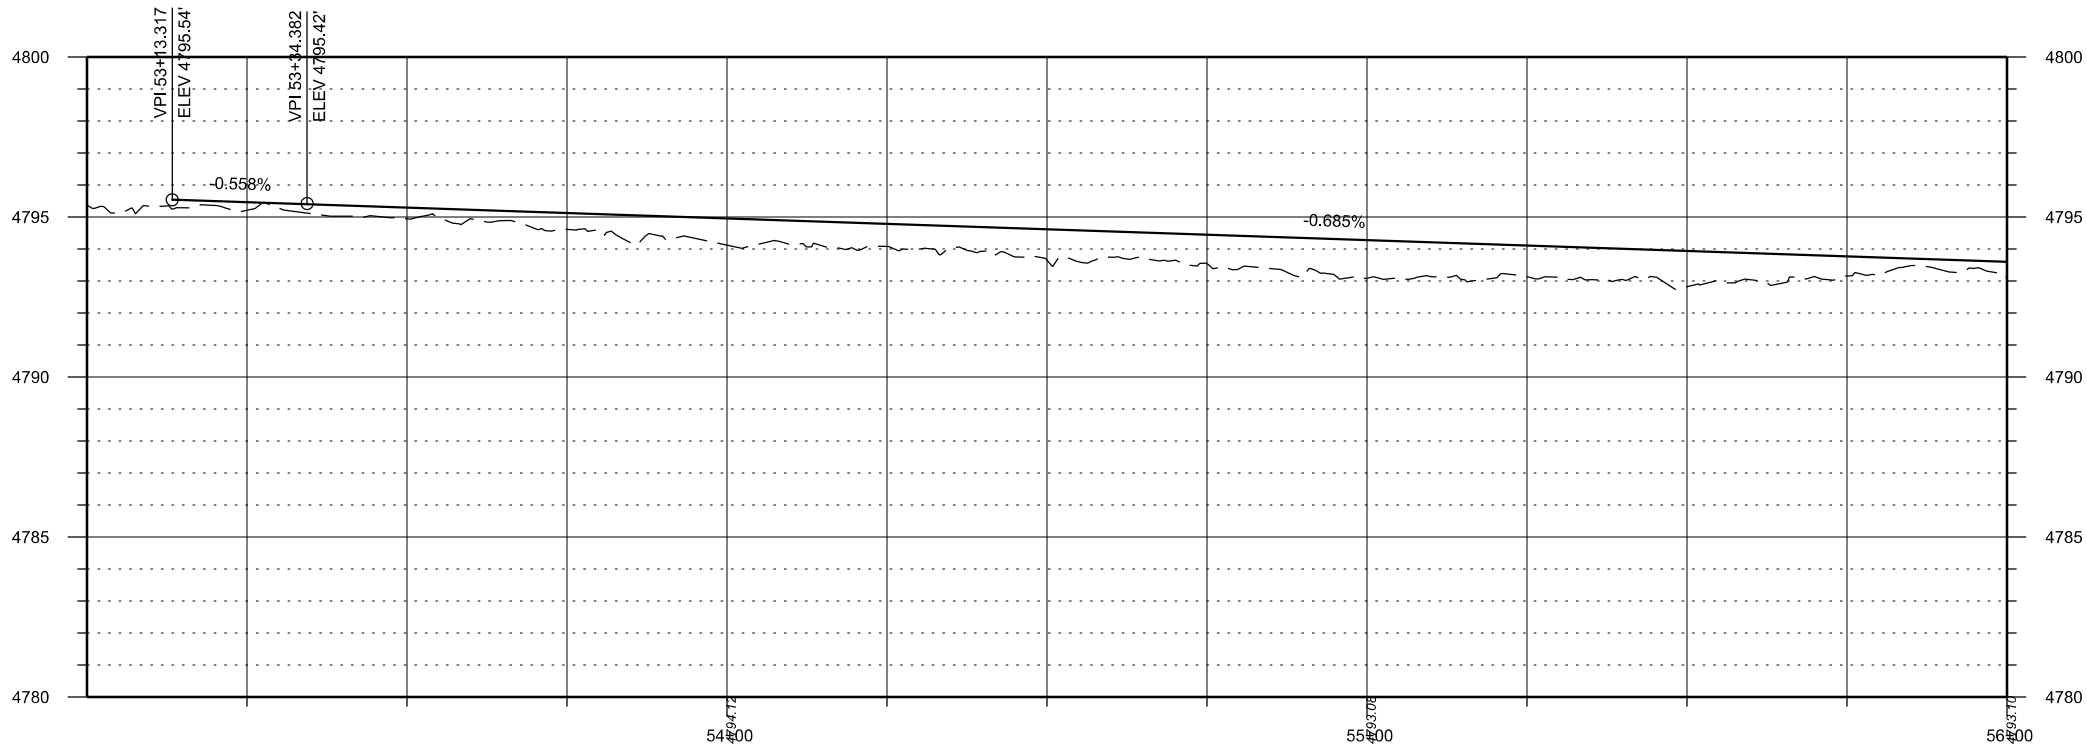

J-U-B ENGINEERS, INC.

J-U-B ENGINEERS, INC.
1047 South 100 West,
Suite 180
Logan, UT 84321
Phone: 435.713.9514
www.jub.com

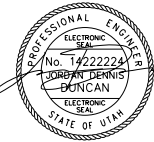

REUSE OF DRAWINGS
JUB SHALL RETAIN ALL COMMON LAW, STATUTORY, COPYRIGHT AND OTHER RIGHTS IN THIS DRAWING. NO PART OF THIS DRAWING SHALL BE REPRODUCED OR TRANSMITTED IN ANY FORM OR BY ANY MEANS, ELECTRONIC OR MECHANICAL, INCLUDING PHOTOCOPYING, RECORDING, OR BY ANY INFORMATION STORAGE AND RETRIEVAL SYSTEM, WITHOUT THE WRITTEN CONSENT OF JUB. JUB WILL BE AT CLIENT'S SOLE RISK AND WITHOUT LIABILITY OR LEGAL EXPOSURE TO JUB.

NO.	REVISION	DESCRIPTION	BY	DATE

HYRUM CITY 200 EAST SIDEWALK
HYRUM CITY


PLAN AND PROFILE

FILE: 57-23-005_C-200_MASTER
JUB PROJ. #: 57-23-005
DRAWN BY: AP
DESIGN BY: JDD
CHECKED BY: PW
AT FULL SIZE, IF NOT ONE
INCH, SCALE ACCORDINGLY
LAST UPDATED: 9/11/2025

SHEET NUMBER:

C-205

Date Created: 7/9/2025 J:\JUB\COM\CENTRAL\CLIENTS\UT\HYRUM\CITY PROJECTS\57-23-005_2023\GENERAL SERVICES\DESIGN\ROAD\57-23-005_C-206_MASTER.DGN

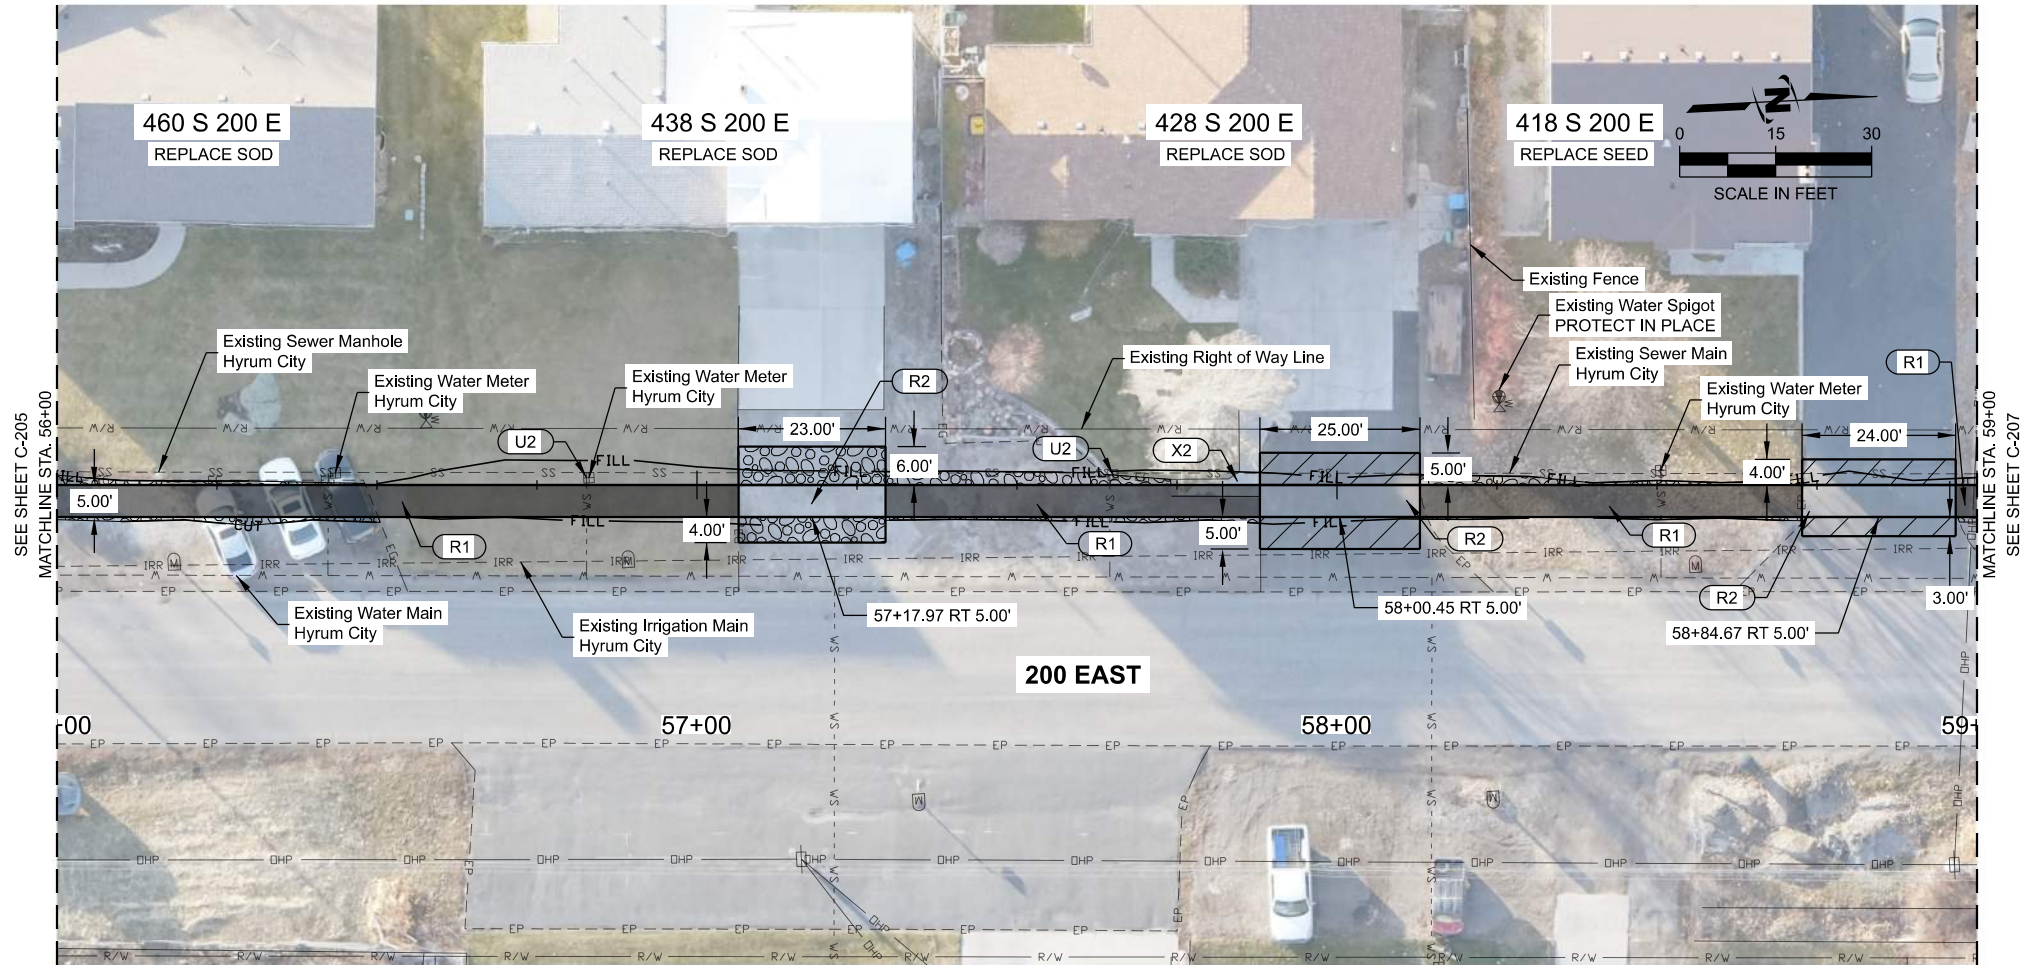

KEY NOTES:

REMOVAL AND RELOCATION

(X2) REMOVE CONCRETE SIDEWALK

ROADWAY


(R1) CONCRETE SIDEWALK

(R2) CONCRETE SIDEWALK 6 INCH THICK

UTILITY


(U2) ADJUST WATER METER TO GRADE

- CONCRETE SIDEWALK
- UNTREATED BASE COURSE (6" THICK)
- REMOVE ASPHALT PAVEMENT
HMA, 1/2 INCH MIX (3" THICK)
UNTREATED BASE COURSE (4" THICK)

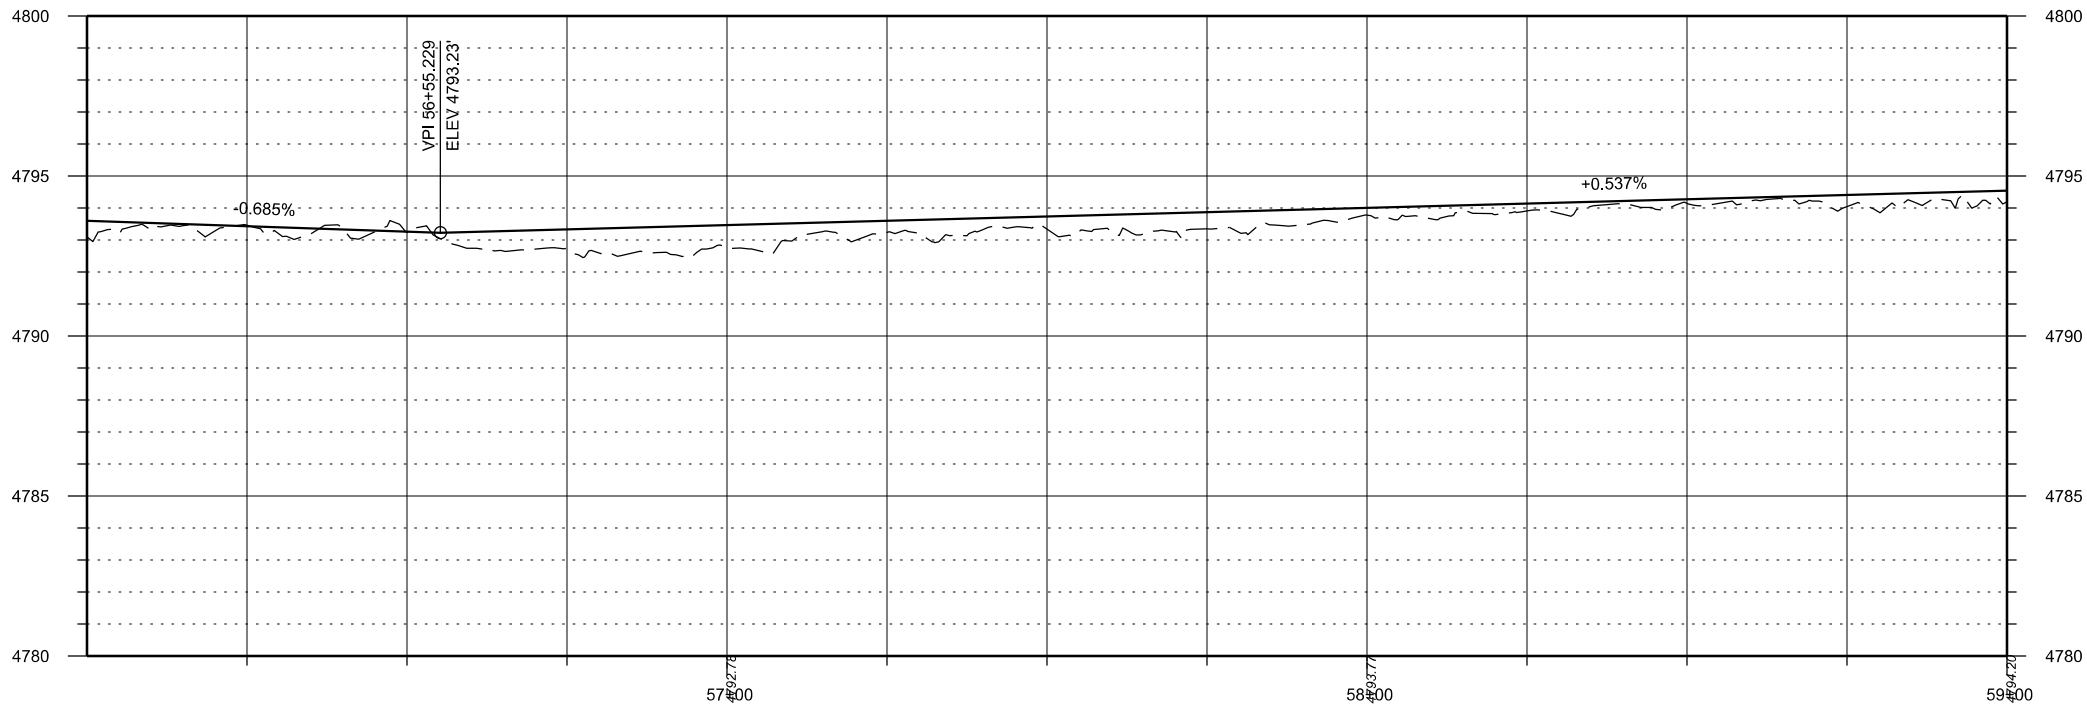

J-U-B ENGINEERS, INC.

J-U-B ENGINEERS, INC.
1047 South 100 West,
Suite 180
Logan, UT 84321
Phone: 435.713.9514
www.jub.com

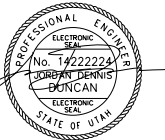

REUSE OF DRAWINGS		REVISION	
JUB SHALL RETAIN ALL COMMON LAW, STATUTORY, COPYRIGHT AND OTHER RIGHTS IN THIS DRAWING. NO PART OF THIS DRAWING SHALL BE REPRODUCED OR TRANSMITTED IN ANY FORM OR BY ANY MEANS, ELECTRONIC OR MECHANICAL, INCLUDING PHOTOCOPYING, RECORDING, OR BY ANY INFORMATION STORAGE AND RETRIEVAL SYSTEM, WITHOUT WRITTEN CONSENT BY JUB. JUB WILL BE AT CLIENT'S SOLE RISK AND WITHOUT LIABILITY OR LEGAL EXPOSURE TO JUB.		NO.	
		DESCRIPTION	
		BY	
		DATE	

HYRUM CITY 200 EAST SIDEWALK
HYRUM CITY


PLAN AND PROFILE

FILE: 57-23-005_C-200_MASTER
JUB PROJ. #: 57-23-005
DRAWN BY: AP
DESIGN BY: JDD
CHECKED BY: PW
AT FULL SIZE, IF NOT ONE
INCH, SCALE ACCORDINGLY
LAST UPDATED: 9/11/2025

SHEET NUMBER:

C-206

Date Created: 7/9/2025 J:\JUB\COM\CENTRAL\CLIENTS\UT\HYRUM\UT CITY PROJECTS\57-23-005_2023\GENERAL SERVICES\DESIGN\ROAD\57-23-005_C-207_MASTER.DGN

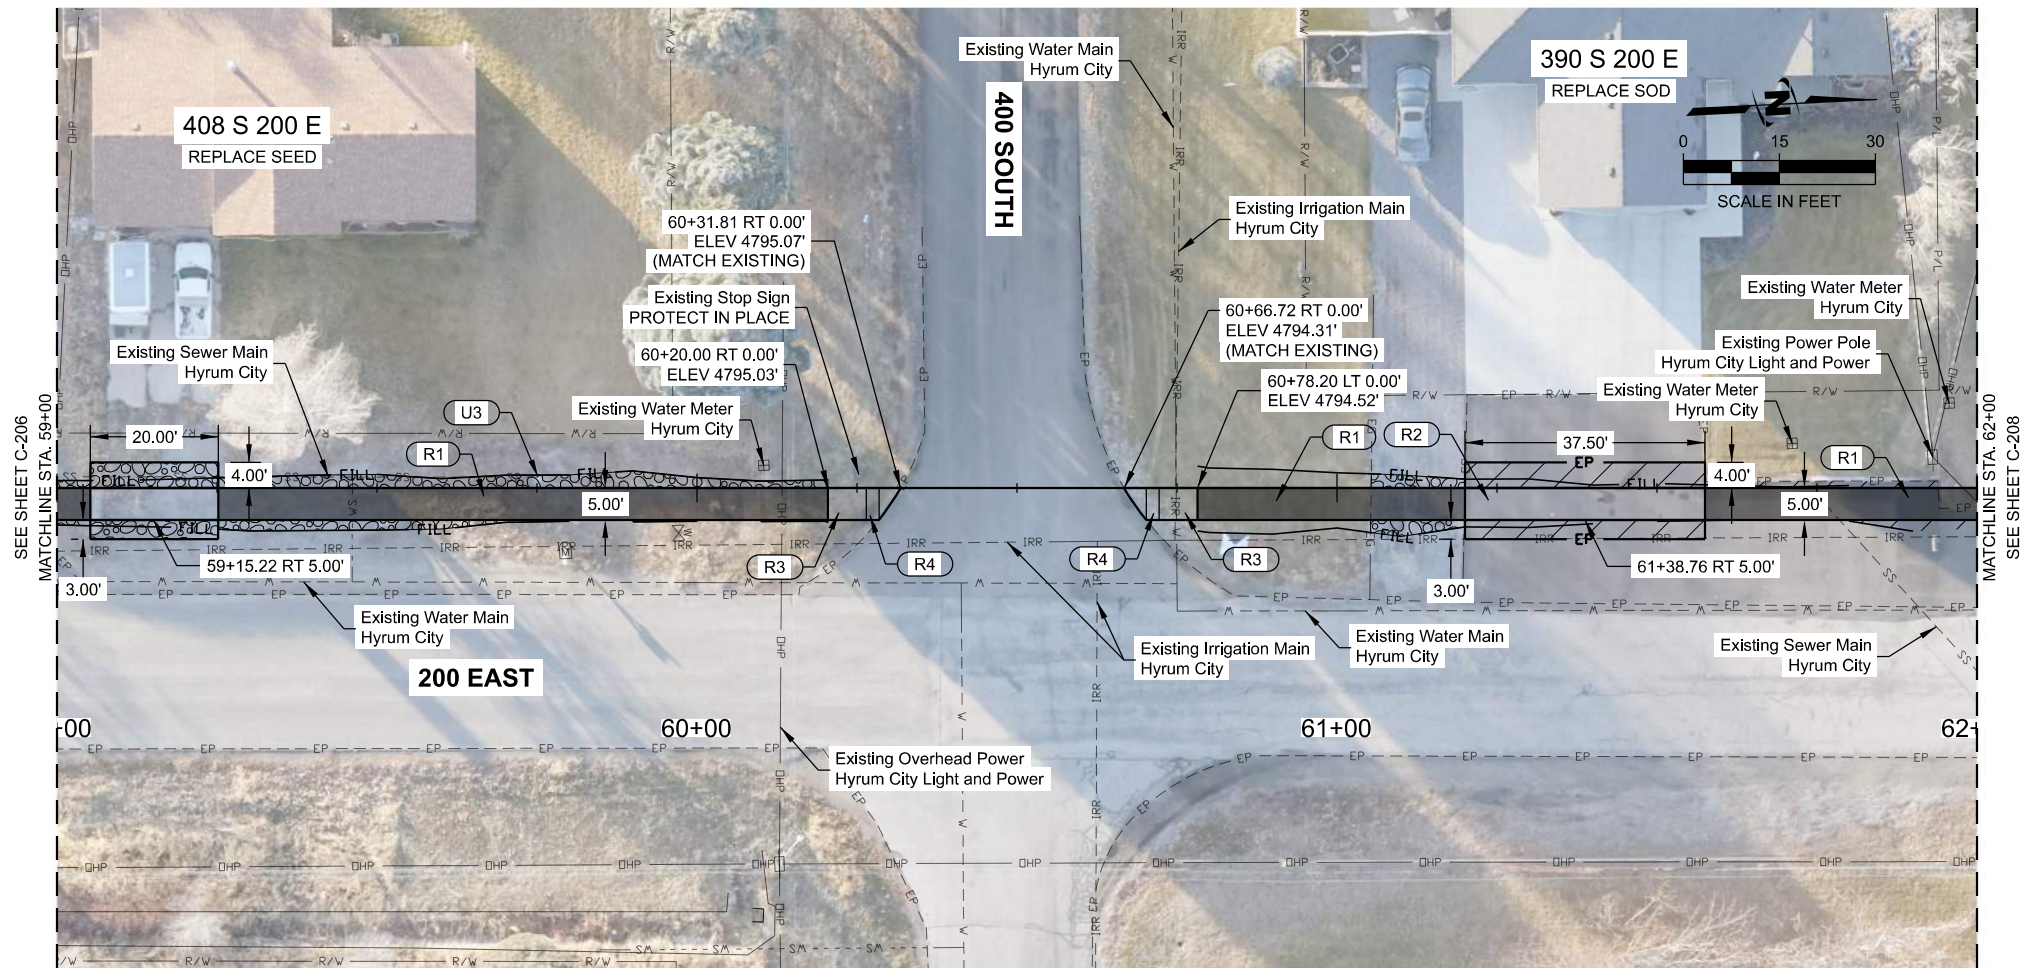

KEY NOTES:


ROADWAY

- R1 CONCRETE SIDEWALK
- R2 CONCRETE SIDEWALK 6 INCH THICK
- R3 PEDESTRIAN ACCESS RAMP
- R4 DETECTABLE WARNING SURFACE

UTILITY


- U3 ADJUST SEWER MANHOLE TO GRADE

- CONCRETE SIDEWALK
- UNTREATED BASE COURSE (6" THICK)
- REMOVE ASPHALT PAVEMENT
HMA, 1/2 INCH MIX (3" THICK)
UNTREATED BASE COURSE (4" THICK)

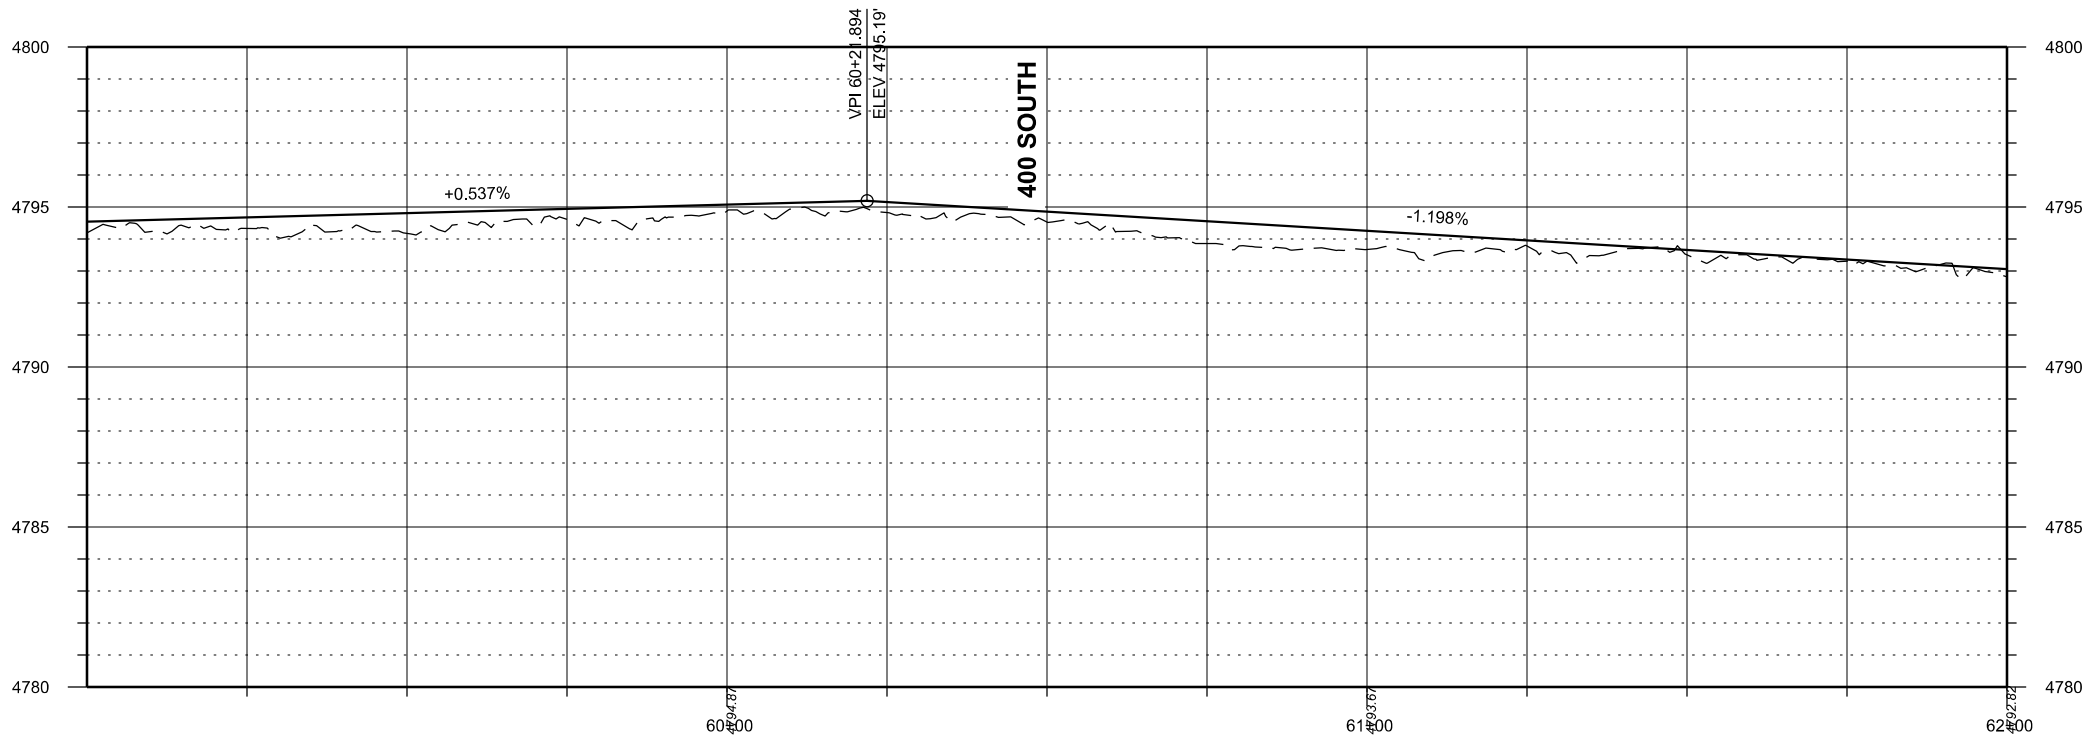



J-U-B ENGINEERS, INC.
1047 South 100 West,
Suite 180
Logan, UT 84321
Phone: 435.713.9514
www.jub.com

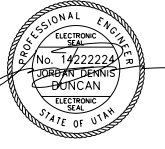

REUSE OF DRAWINGS
JUB SHALL RETAIN ALL COMMON LAW, STATUTORY, COPYRIGHT AND OTHER RIGHTS IN THIS DRAWING. NO PART OF THIS DRAWING SHALL BE REPRODUCED OR TRANSMITTED IN ANY FORM OR BY ANY MEANS, ELECTRONIC OR MECHANICAL, INCLUDING PHOTOCOPYING, RECORDING, OR BY ANY INFORMATION STORAGE AND RETRIEVAL SYSTEM, WITHOUT WRITTEN CONSENT BY JUB. JUB WILL BE AT CLIENT'S SOLE RISK AND WITHOUT LIABILITY OR LEGAL EXPOSURE TO JUB.

NO.	REVISION	DESCRIPTION	BY	DATE


HYRUM CITY 200 EAST SIDEWALK
HYRUM CITY

PLAN AND PROFILE

FILE: 57-23-005_C-200_MASTER
JUB PROJ. #: 57-23-005
DRAWN BY: AP
DESIGN BY: JDD
CHECKED BY: PW
AT FULL SIZE, IF NOT ONE
INCH, SCALE ACCORDINGLY
LAST UPDATED: 9/11/2025

SHEET NUMBER:
C-207

Date Created: 7/9/2025 J:\JUB\COM\CENTRAL CLIENTS\UT\HYRUM CITY PROJECTS\57-23-005_2023\GENERAL SERVICES\DESIGN\CAD\SHEET\200\SIDEWALK\57-23-005_C-208_MASTER.DGN

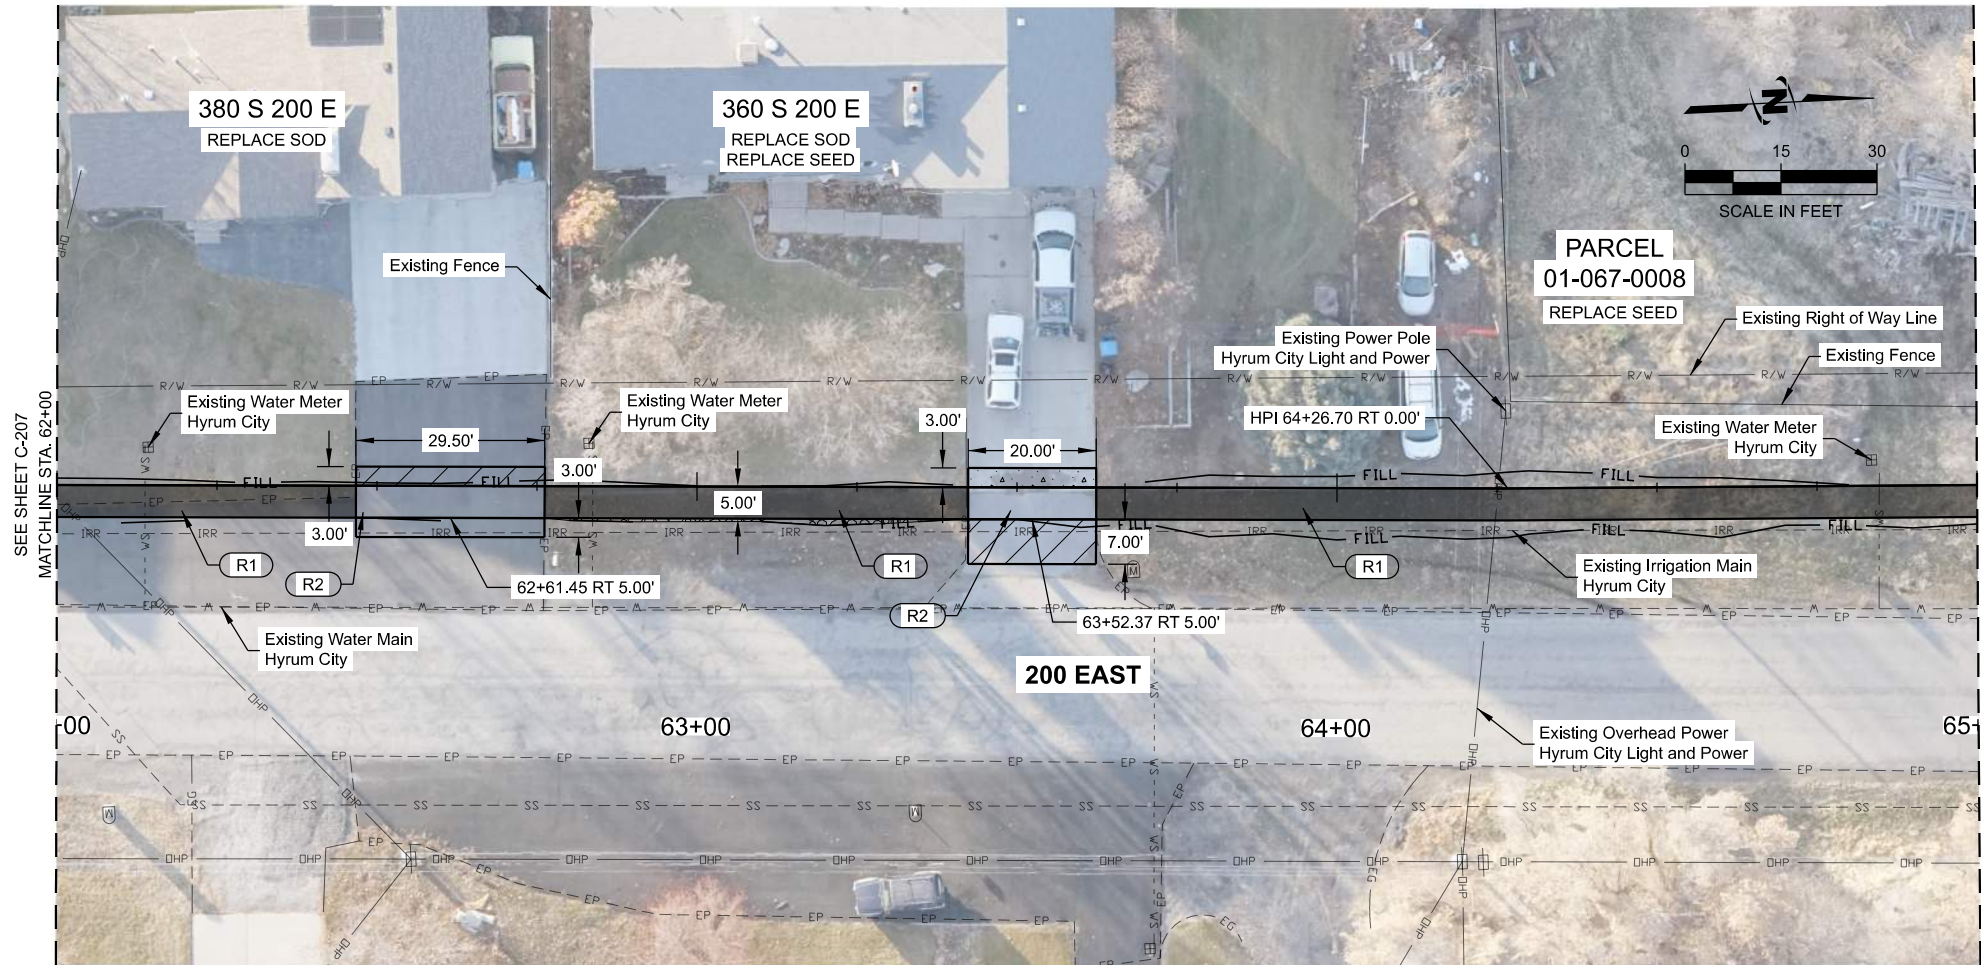


KEY NOTES:

ROADWAY


- (R1) CONCRETE SIDEWALK
(R2) CONCRETE SIDEWALK 6 INCH THICK

- CONCRETE SIDEWALK
- REMOVE CONCRETE DRIVEWAY
CONCRETE FLATWORK (6" THICK)
- REMOVE ASPHALT PAVEMENT
HMA, 1/2 INCH MIX (3" THICK)
UNTREATED BASE COURSE (4" THICK)

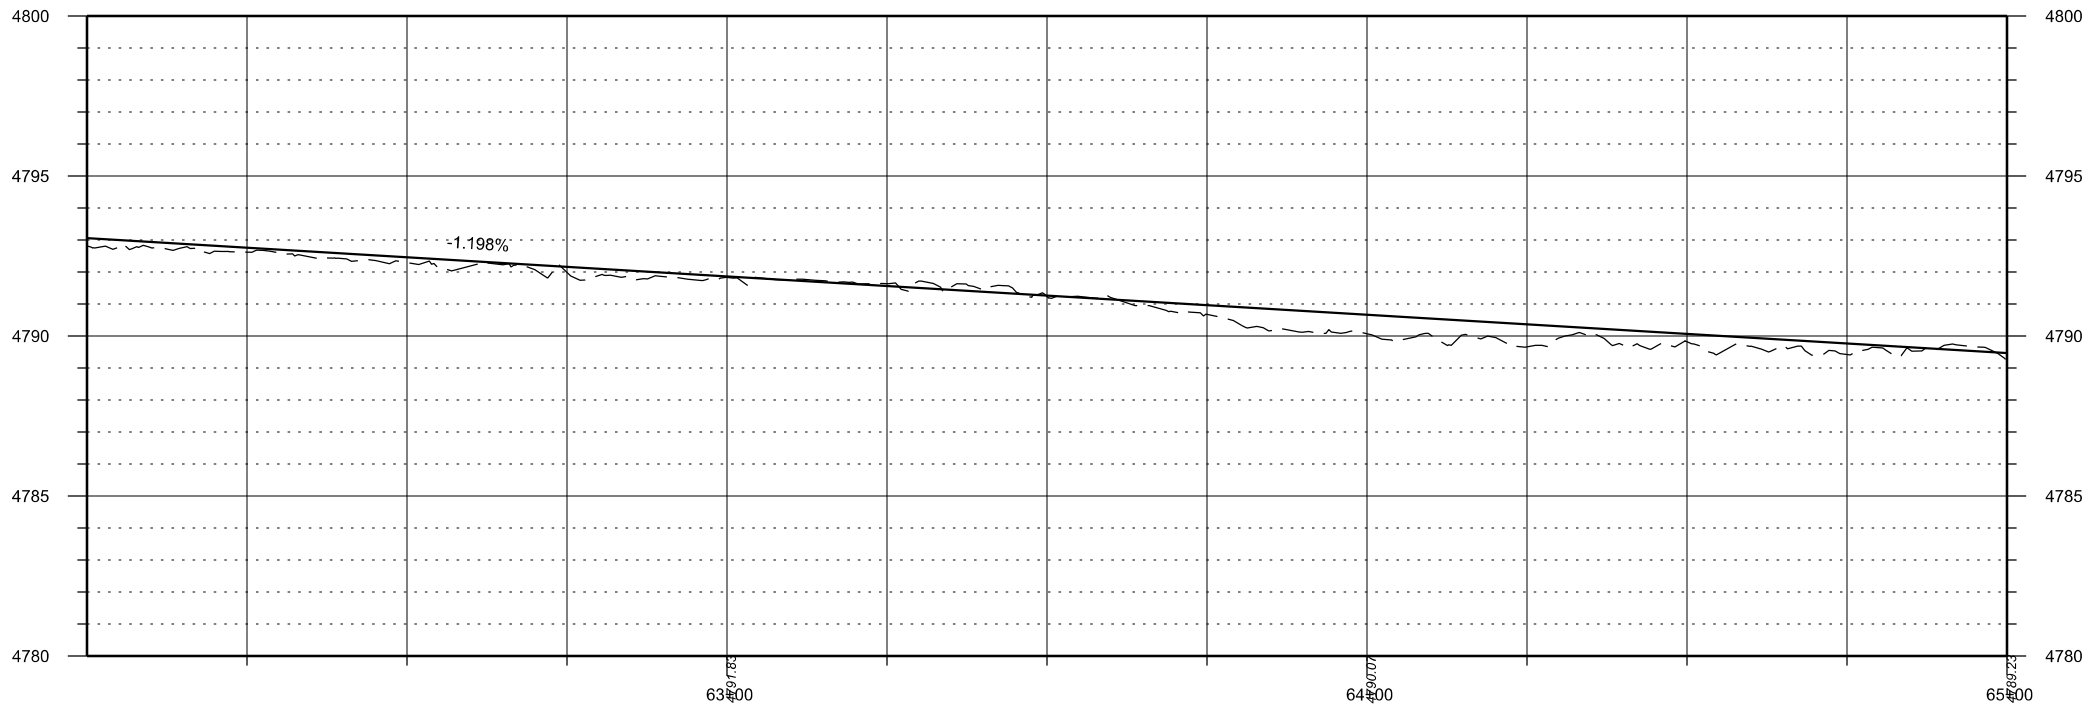

J-U-B ENGINEERS, INC.

J-U-B ENGINEERS, INC.
1047 South 100 West,
Suite 180
Logan, UT 84321
Phone: 435.713.9514
www.jub.com

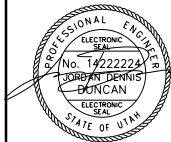

REUSE OF DRAWINGS		REVISION	
JUB SHALL RETAIN ALL COMMON LAW, STATUTORY, COPYRIGHT AND OTHER RIGHTS IN THIS DRAWING. NO PART OF THIS DRAWING SHALL BE REPRODUCED OR TRANSMITTED IN ANY FORM OR BY ANY MEANS, ELECTRONIC OR MECHANICAL, INCLUDING PHOTOCOPYING, RECORDING, OR BY ANY INFORMATION STORAGE AND RETRIEVAL SYSTEM, WITHOUT THE WRITTEN CONSENT OF JUB. JUB WILL BE AT CLIENT'S SOLE RISK AND WITHOUT LIABILITY OR LEGAL EXPOSURE TO JUB.		NO.	DATE
		DESCRIPTION	BY
			APR

HYRUM CITY 200 EAST SIDEWALK
HYRUM CITY


PLAN AND PROFILE

FILE: 57-23-005_C-200_MASTER
JUB PROJ. #: 57-23-005
DRAWN BY: AP
DESIGN BY: JDD
CHECKED BY: PW
AT FULL SIZE, IF NOT ONE
INCH, SCALE ACCORDINGLY
LAST UPDATED: 9/11/2025

SHEET NUMBER:


C-208

Plot Date:---, Plotted By: Samuel Powell
Date Created:2/2025 JUB\COMMON\CLIENTS\UT\HYRUM\UTY PROJECTS\57-23-005_2023\GENERAL SERVICES\DESIGN\CAD SHEET\2025\NEW WALK 57-23-005_C-401.DGN

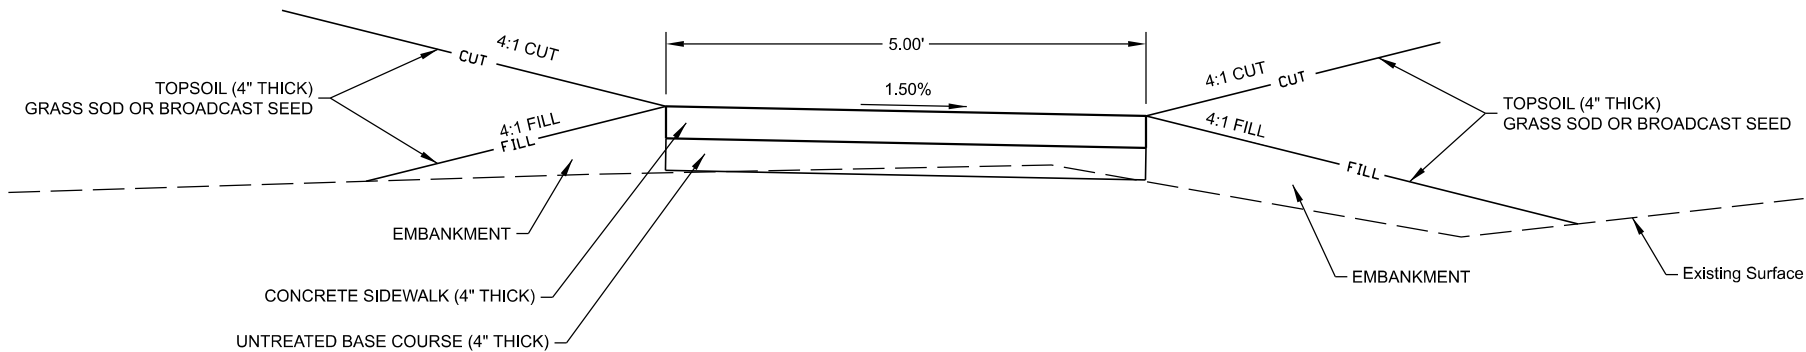

TYPICAL SECTION #1 - 500 SOUTH/200 EAST

104+02.00 TO 114+50.00
53+13.32 TO 60+20.45
60+78.20 TO 65+75.00
67+00.00 TO 67+72.48

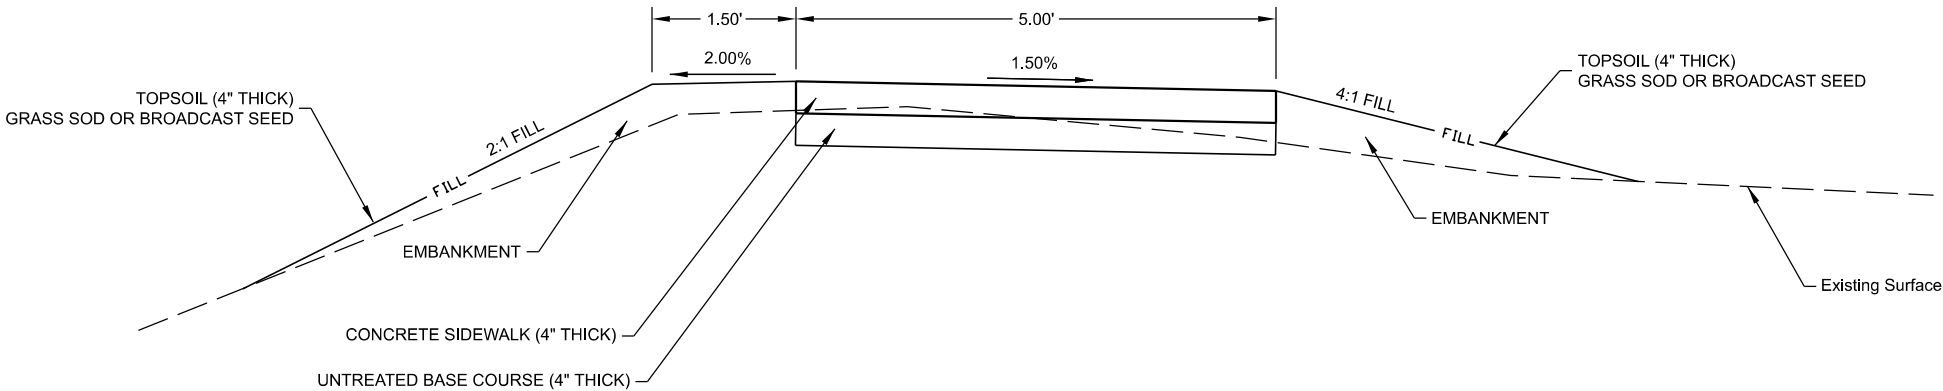


TYPICAL SECTION #2 - 200 EAST

65+75.00 TO 67+00.00



J-U-B ENGINEERS, INC.

J-U-B ENGINEERS, INC.
1047 South 100 West,
Suite 180
Logan, UT 84321
Phone: 435.713.9514
www.jub.com

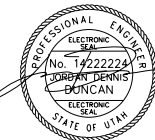

REUSE OF DRAWINGS
JUB SHALL RETAIN ALL COMMON LAW, STATUTORY, COPYRIGHT AND OTHER RIGHTS OF INVENTION, DESIGN, AND THE SAME SHALL BE REUSED WITHOUT LIMITATION OF ANY KIND OR MANNER, WITHOUT WRITTEN CONSENT BY JUB. WILL BE AT CLIENT'S SOLE RISK AND WITHOUT LIABILITY OR LEGAL EXPOSURE TO JUB.

REVISION		BY		DATE	
NO.	DESCRIPTION	NO.	BY	DATE	

HYRUM CITY 200 EAST SIDEWALK
HYRUM CITY

TYPICAL SECTIONS

FILE: 57-23-005_C-401
JUB PROJ. #: 57-23-005
DRAWN BY: JDD
DESIGN BY: JDD
CHECKED BY: PW
AT FULL SIZE, IF NOT ONE
INCH, SCALE ACCORDINGLY
LAST UPDATED: 9/11/2025
SHEET NUMBER:
C-401