


# HYRUM CITY


## EAST PARK SIDEWALK

JUNE 2026


BID SET

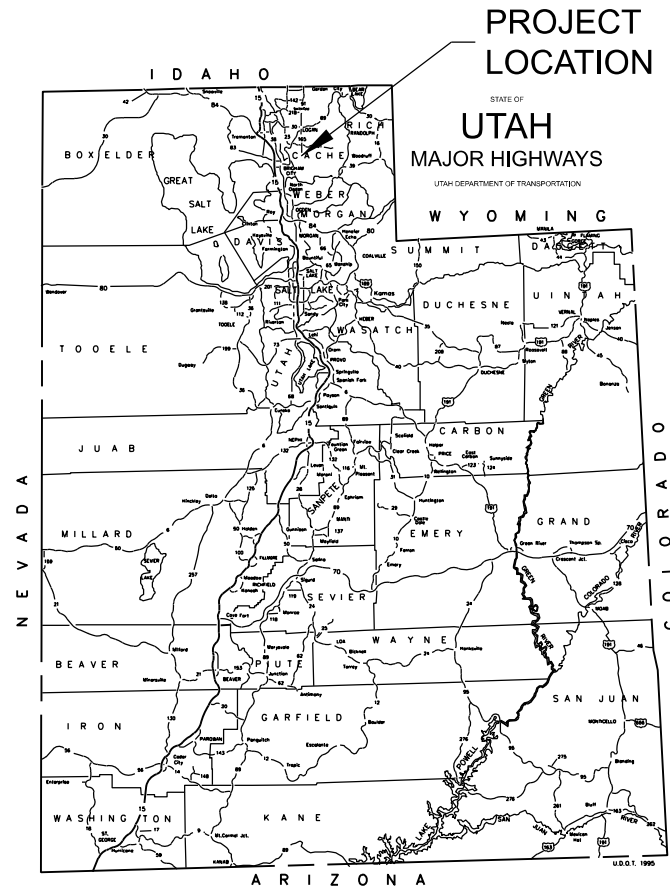


AREA MAP

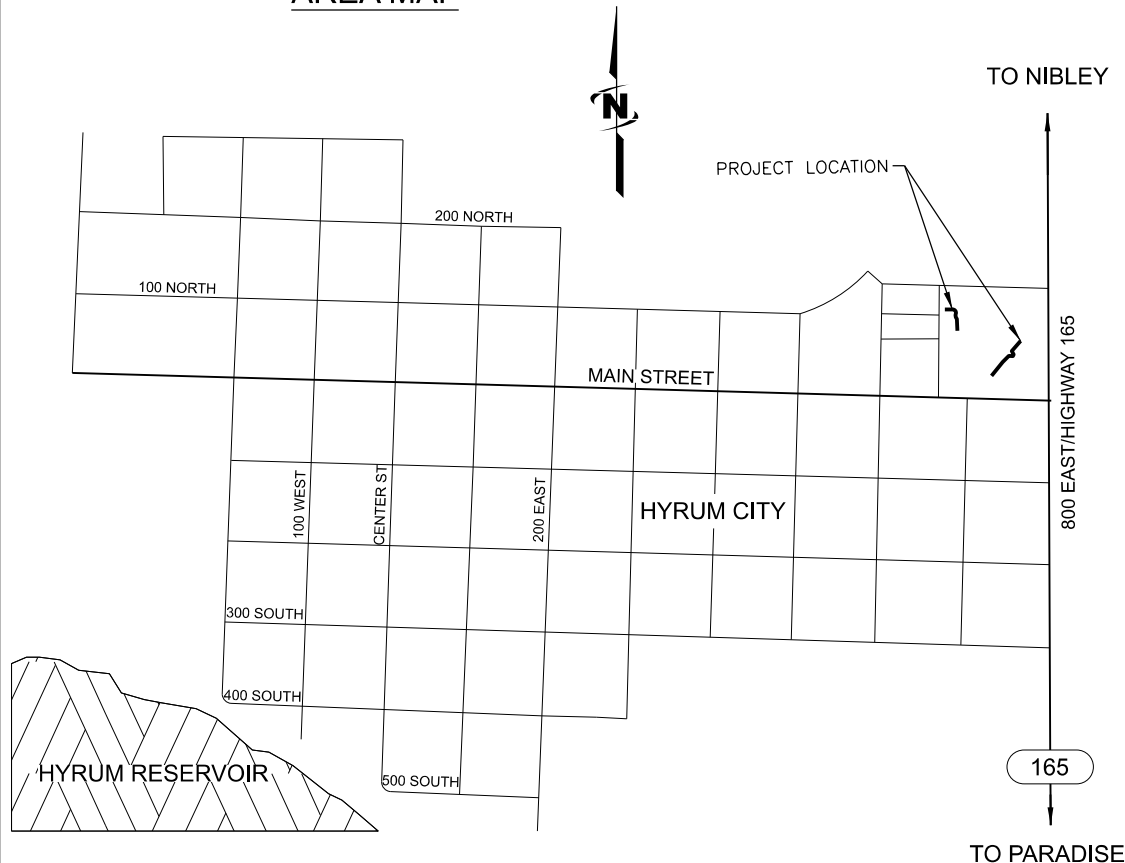

HYRUM CITY  
VICINITY MAP

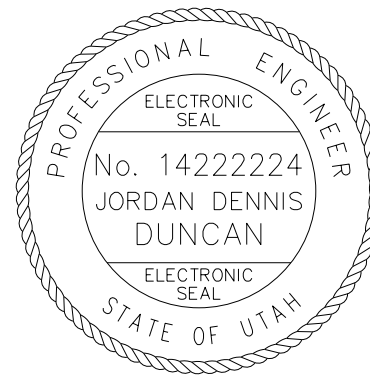

PROJECT NO. 57-25-005

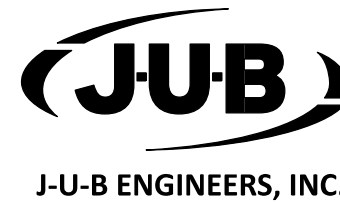

### INDEX TO SHEETS

#### GENERAL

G-001	COVER SHEET
G-002	GENERAL NOTES
G-003	STANDARD LEGEND
G-004	STANDARD LEGEND
G-005	HORIZONTAL CONTROL

#### CIVIL

C-201 TO C-204	PLAN AND PROFILE
C-401	TYPICAL SECTION

### REUSE OF DOCUMENTS

J-U-B grants to CLIENT a nonexclusive, non-transferable license to use the Drawings, Specifications and/or Contract Documents (Documents) as follows:

CLIENT may make and retain copies of the Documents for reference, but J-U-B shall retain all common law, statutory and other reserved rights, including the copyright thereto, and the same shall not be reused on this Project or any other Project without J-U-B's prior written consent. Distribution of Documents to meet regulatory or permitting requirements, or for similar purposes, in connection with the Project, including but not limited to distribution to contractors or subcontractors for the performance of their work, is not to be construed as publication adversely affecting the reserved rights of J-U-B. The Documents are not intended for use in creating dtm for grading or earthwork, survey staking layout (unless specifically identified as such in the documents), or property boundary layouts.

Any reuse without written consent by J-U-B, or without verification or adoption by J-U-B for the specific purpose intended by the reuse, will be at CLIENT's sole risk and without liability or legal exposure to J-U-B. The CLIENT shall release, defend, indemnify, and hold J-U-B harmless from any claims, damages, actions or causes of action, losses, and expenses, including reasonable attorneys' and expert fees, arising out of or resulting from such reuse.

If the Documents are provided in electronic format, the electronic documents are subject to the provisions of J-U-B's "electronic document/data limited license" found at [edocs.jub.com](http://edocs.jub.com)

LAST UPDATED:  
SHEET NUMBER:

G-001




### LINE LEGEND

LINE DESCRIPTION	PROPOSED LINE	EXISTING LINE
<b>POWER / COMMUNICATIONS</b>		
OVERHEAD POWER	—OHP—	— OHP —
UNDERGROUND POWER	—UP—	--- UP ---
OVERHEAD TELEPHONE	—OHT—	--- OHT ---
UNDERGROUND TELEPHONE	—UT—	--- UT ---
FIBER OPTIC	—F/O—	--- F/O ---
CABLE TELEVISION	—CTV—	--- CTV ---
UNDERGROUND POWER, TEL, CABLE TV		--- P,T,CTV ---
UNDERGROUND POWER, TEL, CABLE TV, GAS		--- P,T,CTV,G ---
<b>STORM DRAIN</b>		
STORM DRAIN (GENERAL)	—SD—	--- SD ---
STORM DRAIN	—X*SD—	--- X*SD ---
ROOF DRAIN	—RD—	--- RD ---
LAND DRAIN	—LD—	--- LD ---
<b>SANITARY SEWER</b>		
SANITARY SEWER (GENERAL)	—SS—	--- SS ---
SANITARY SEWER	—X*SS—	--- X*SS ---
SANITARY SEWER SERVICE	—SS— SS—	--- SS --- SS ---
SEWER FORCE MAIN	—FM—	--- FM ---
<b>WATER</b>		
WATER (GENERAL)	—W—	--- W ---
WATER (SPECIFIED SIZE)	—X*W—	--- X*W ---
WATER SERVICE	—WS— WS—	--- WS --- WS ---
<b>IRRIGATION</b>		
IRRIGATION	—IRR—	--- IRR ---
GRAVITY IRRIGATION	—GIRR—	--- GIRR ---
PRESSURE IRRIGATION	—PIRR—	--- PIRR ---
POTABLE WATER	—PW—	--- PW ---
NON-POTABLE WATER	—NPW—	--- NPW ---
<b>GAS</b>		
NATURAL GAS	—G—	--- G ---
NATURAL GAS SERVICE	—G— G—	--- G --- G ---
HIGH PRESSURE GAS	—HPC—	--- HPC ---
LIQUID GAS	—LG—	--- LG ---
<b>UTILITY</b>		
CHLORINE LINE	—CHL—	--- CHL ---
INDUSTRIAL WASTE WATER	—IWW—	--- IWW ---
DRAIN LINE	—DL—	--- DL ---

LINE DESCRIPTION	PROPOSED LINE	EXISTING LINE
<b>BOUNDARY</b>		
PROPERTY LINE	—P/L—	--- P/L ---
PROPERTY LINE	— — — —	--- --- ---
RIGHT OF WAY	—R/W—	--- R/W ---
TEMPORARY EASEMENT	—T/E—	--- T/E ---
PERMANENT EASEMENT	—P/E—	--- P/E ---
TOWNSHIP AND RANGE		--- --- ---
SECTION LINE		--- --- ---
QUARTER SECTION LINE		--- --- ---
1/16 SECTION LINE		--- --- ---
STATE LINE		--- --- ---
COUNTY LINE		--- --- ---
<b>SITE</b>		
FENCE	—X—	--- X ---
MAJOR CONTOUR	—2521—	--- --- ---
MINOR CONTOUR		--- --- ---
GRADE BREAK		—GB—
TOP OF BANK		—TOB—
TOE OF SLOPE		—TOE—
CUT LIMITS	— — — —	--- --- ---
CUT LIMITS	—CUT—	--- --- ---
FILL LIMITS	.....	--- --- ---
FILL LIMITS	—FILL—	--- --- ---
DITCH	— — — —	--- --- ---
STORM SWALE	— — — —	--- --- ---
EDGE OF WATER		--- --- ---
HIGH WATER		--- --- ---
WETLAND		—WET—
WETLAND BOG		—BOG—
WETLAND MARSH		—MRSH—
WETLAND SWAMP		—SWMP—
<b>ROADWAY</b>		
ROAD SHOULDER	— — — —	--- --- ---
ROAD CENTERLINE	— — — —	--- --- ---
ROAD ASPHALT		--- EP ---
ROAD GRAVEL	—EG—	--- EG ---
TOP BACK OF CURB		--- --- ---
LIP OF GUTTER		--- --- ---
LANDSCAPING LIMITS	—LS—	--- LS ---

### SHEET NUMBERING

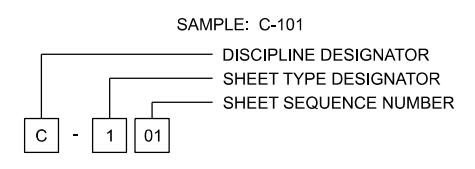


DISCIPLINE DESIGNATORS		
DISCIPLINE	DESIGNATOR	DESCRIPTION
GENERAL	G	ALL GENERAL
	GI	GENERAL INFORMATION
	GC	GENERAL CONTRACTUAL
	GR	GENERAL RESOURCE
SURVEY/MAPPING	V	ALL SURVEY
GEOTECHNICAL	B	ALL GEOTECHNICAL
CIVIL	C	ALL CIVIL
LANDSCAPE	L	ALL LANDSCAPE
STRUCTURAL	S	ALL STRUCTURAL
ARCHITECTURAL	A	ALL ARCHITECTURE
EQUIPMENT	Q	ALL EQUIPMENT
MECHANICAL	M	ALL MECHANICAL
ELECTRICAL	E	ALL ELECTRICAL
PLUMBING	P	ALL PLUMBING
PROCESS	D	ALL PROCESS
RESOURCE	R	ALL RESOURCE

SHEET TYPE DESIGNATORS	
DESIGNATOR	SHEET TYPE
0	GENERAL (SYMBOLS, LEGENDS, NOTES, ETC.)
1	PLANS (HORIZONTAL VIEWS)
2	ELEVATIONS, PROFILES, COMBINED PLAN & PROFILES
3	SECTIONS (SECTIONAL VIEWS)
4	LARGE-SCALE VIEWS (PLANS, ELEVATIONS, ECT.)
5	DETAILS OR COMBINED DETAILS AND SECTIONS
6	SCHEDULES AND DIAGRAMS
7	USER DEFINED
8	USER DEFINED
9	3D REPRESENTATIONS (ISOMETRICS, PERSPECTIVES, PHOTOS)

### SECTION AND DETAIL IDENTIFIERS

NOTE:  
A DASH MAY BE PLACED IN THE LOWER PORTION OF THE IDENTIFIER IF THE DETAIL DRAWING OR SECTION VIEW IS LOCATED ON THE SAME SHEET.

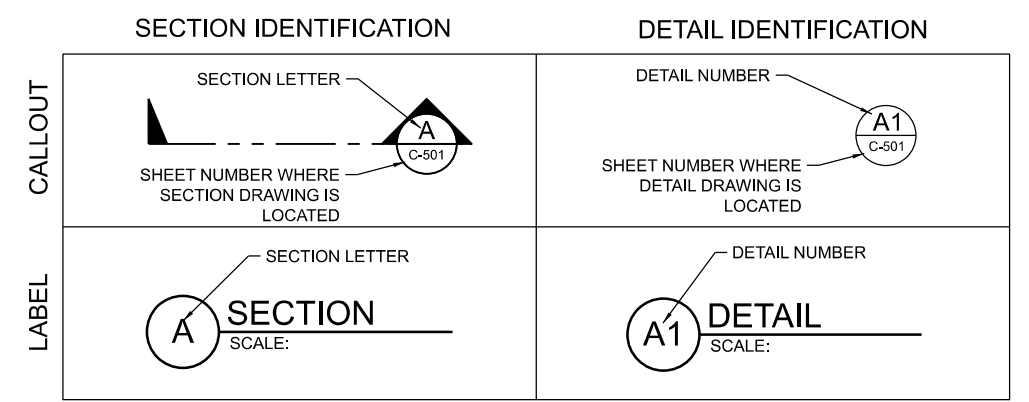

Plot Date: 7/20/05, Plotted By: J.DUNCAN  
 Date Created: 7/18/2005, U:\B\CENTRAL\Clients\UTAH\RMUNCFY\PROJECTS\7-25-05\_2005GENERALSERVICES\TASK\_006\_SIDEWALKPROJ.ECT\2005DESIGN\CAD\SHEET\7-25-05-006\_G-004.DGN

SYMBOL DESCRIPTION	EXISTING SYMBOL	PROPOSED SYMBOL
<b>SURVEY</b>		
CAP (ALUMINUM)		
CAP (BRASS)		
CHISELED X		
CTRL PT GENERIC		
CTRL PT 1/2" REBAR		
CTRL PT 5/8" REBAR		
CTRL PT 60D NAIL		
CTRL PT HUB & TACK		
CTRL PT PK NAIL		
CTRL PT TEMP BENCH MARK		
NAIL		
NAIL AND TAG		
NAIL (PK)		
BOLT		
DRILL STEEL		
REBAR (1/2")		
REBAR (5/8")		
STAINLESS STEEL ROD		
IRON PIPE		
RAILROAD SPIKE		
R/W MONUMENT		
STONE		
SECTION CORNER. MON.		
SECTION QUARTER MON.		
<b>SITE</b>		
BOLLARD		
BOULDER		
DRINKING FOUNTAIN		
FLAGPOLE		
GATE		
MAIL BOX		
PARKING METER		
POST		
SIGN		
SPOT ELEVATION		
TREE (SHRUB)		
TREE (STUMP)		
TREE (CONIFEROUS)		
TREE (DECIDUOUS)		
TEST HOLE		
WELL		
WELL (MONITORING)		

SYMBOL DESCRIPTION	EXISTING SYMBOL	PROPOSED SYMBOL
<b>UTILITIES</b>		
MANHOLE (GENERIC)		
PRESSURE CLEAN OUT AT GRADE		
THRUST BLOCK		
VAULT		
<b>COMMUNICATION</b>		
TELE. MANHOLE		
TELE. PEDESTAL		
TELE. POLE		
TV PEDESTAL		
GUY WIRE		
<b>DOMESTIC WATER</b>		
FIRE HYDRANT		
SPIGOT		
YARD HYDRANT		
WATER MANHOLE		
WATER METER		
WATER VALVE		
<b>ELECTRIC</b>		
ELEC. MANHOLE		
ELEC. METER		
ELEC. TRANS.		
JUNCTION BOX		
POWER POLE		
POWER STUB		
STREET LIGHT		
TRAFFIC SIGNAL POLE		
<b>IRRIGATION</b>		
IRRIGATION VALVE		
IRRIGATION VALVE BOX		
SPRINKLER		
<b>NATURAL GAS</b>		
GAS METER		
GAS VALVE		
<b>SANITARY SEWER</b>		
CLEANOUT		
SEWER STUB		
SS MANHOLE		
<b>STORM DRAIN</b>		
CATCH BASIN		
DRY WELL		
FLARE END		
GREASE TRAP		
SD MANHOLE		

SYMBOL DESCRIPTION	EXISTING SYMBOL	PROPOSED SYMBOL
<b>FITTINGS</b>		
BEND (11.25°)		
BEND (22.5°)		
BEND (45°)		
BEND (90°)		
CAP		
COUPLING		
CROSS		
REDUCER (CONCENTRIC)		
REDUCER (ECCENTRIC)		
TEE		
TRUE UNION		
WYE		
<b>VALVES</b>		
AIR VALVE		
BLOW OFF		
COMBO VALVE		
BALL VALVE (N.C.)		
BALL VALVE (N.O.)		
BUTTERFLY VALVE		
CHECK VALVE		
CHECK VALVE (FLANGE)		
CHECK VALVE (MJ)		
GATE VALVE		
PLUG VALVE (N.C.)		
PLUG VALVE (N.O.)		
<b>ROAD MARKINGS</b>		
TURN ARROW		
ARROW STRAIGHT		
ARROW STRAIGHT/TURN		
BICYCLE ROUTE		
CAR		
HANDICAP SYMBOL		
<b>ROADWAY</b>		
INTERSTATE ROUTE		
MAST ARM		
PEDESTRIAN SIGNAL		
STATE ROUTE		
TRAFFIC LIGHT		

SYMBOL DESCRIPTION	EXISTING SYMBOL	PROPOSED SYMBOL
<b>ROADWAY (CONT.)</b>		
TYPE 2 BARRICADE		
US ROUTE		
TRAFFIC ATTENUATOR		
JERSEY BARRIER		

ABBREVIATIONS	
ASSY	ASSEMBLY
>	ANGLE
@	AT (MEASUREMENTS)
BLDG	BUILDING
BM	BENCH MARK
BSC	BITUMINOUS SURFACE COURSE
BSW	BACK OF SIDEWALK
BW	BOTH WAYS
C	CHANNEL (STRUCTURAL)
C/L	CENTER LINE
CMP	CORRUGATED METAL PIPE
CO	CLEANOUT
CONC	CONCRETE
CONT	CONTINUOUS
CPLG	COUPLING
CU FT	CUBIC FEET
CU YD	CUBIC YARD
DEG OR °	DEGREE
DET	DETAIL
DIA OR Ø	DIAMETER
DIP	DUCTILE IRON PIPE
DIST	DISTRIBUTION
DWG	DRAWING
EA	EACH
ELB	ELBOW
ELEV	ELEVATION
EW	EACH WAY
EXIST	EXISTING
FG	FINISH GRADE
FH	FIRE HYDRANT
FLG	FLANGE
FT OR '	FEET
GV	GATE VALVE
HORIZ	HORIZONTAL
ID	INSIDE DIAMETER
IN OR "	INCH
LB OR #	POUND
LF	LINEAL FEET
LN	LINEAL
MAX	MAXIMUM
MIN	MINIMUM
NO OR #	NUMBER
PE	POLYETHYLENE
PL	PLATE
PL	PROPERTY LINE
PVC	POLYVINYL-CHLORIDE
R	RADIUS
RP	RADIUS POINT
R&R	REMOVE & REPLACE
REM	REMOVE
REQ'D	REQUIRED
REV	REVISION
RW	RIGHT-OF-WAY


S	SLOPE
SPEC	SPECIFICATION
STA	STATION
STD	STANDARD
STL	STEEL
ST STL	STAINLESS STEEL
TBC	TOP BACK OF CURB
TYP	TYPICAL
TFC	TOP FACE OF CONCRETE
W/	WITH
W/O	WITHOUT
W/REQ'D	WHERE REQUIRED



J-U-B ENGINEERS, INC.

J-U-B ENGINEERS, INC.  
 1047 South 100 West,  
 Suite 180  
 Logan, UT 84321  
 Phone: 435.713.9514  
 www.jub.com

**BID SET**

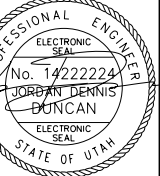


NO.	DESCRIPTION	BY	DATE

EAST PARK SIDEWALK  
 HYRUM CITY  
 STANDARD LEGEND

FILE : 57-25-005-006\_G-004.dgn  
 JUB PROJ. # : 57-23-005  
 DRAWN BY: JDD  
 DESIGN BY: JDD  
 CHECKED BY: PW  
 AT FULL SIZE, IF NOT ONE  
 INCH, SCALE ACCORDINGLY  
 LAST UPDATED: 8/23/2026  
 SHEET NUMBER:

**G-004**


BID SET

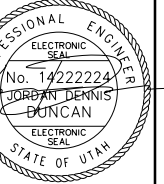

REUSE OF DRAWINGS  
 JUB SHALL RETAIN ALL COPYRIGHT, STATUTORY, COPYRIGHT AND OTHER RIGHTS IN THIS DRAWING. NO PART OF THIS DRAWING SHALL BE REPRODUCED OR TRANSMITTED IN ANY FORM OR BY ANY MEANS, ELECTRONIC OR MECHANICAL, INCLUDING PHOTOCOPYING, RECORDING, OR BY ANY INFORMATION STORAGE AND RETRIEVAL SYSTEM, WITHOUT THE WRITTEN CONSENT OF JUB. REUSE WITHOUT WRITTEN CONSENT BY JUB WILL BE AT CLIENT'S SOLE RISK AND WITHOUT LIABILITY OR LEGAL EXPOSURE TO JUB.

NO.	REVISION	DESCRIPTION	BY	DATE

EAST PARK SIDEWALK  
 HYRUM CITY  
 HORIZONTAL CONTROL

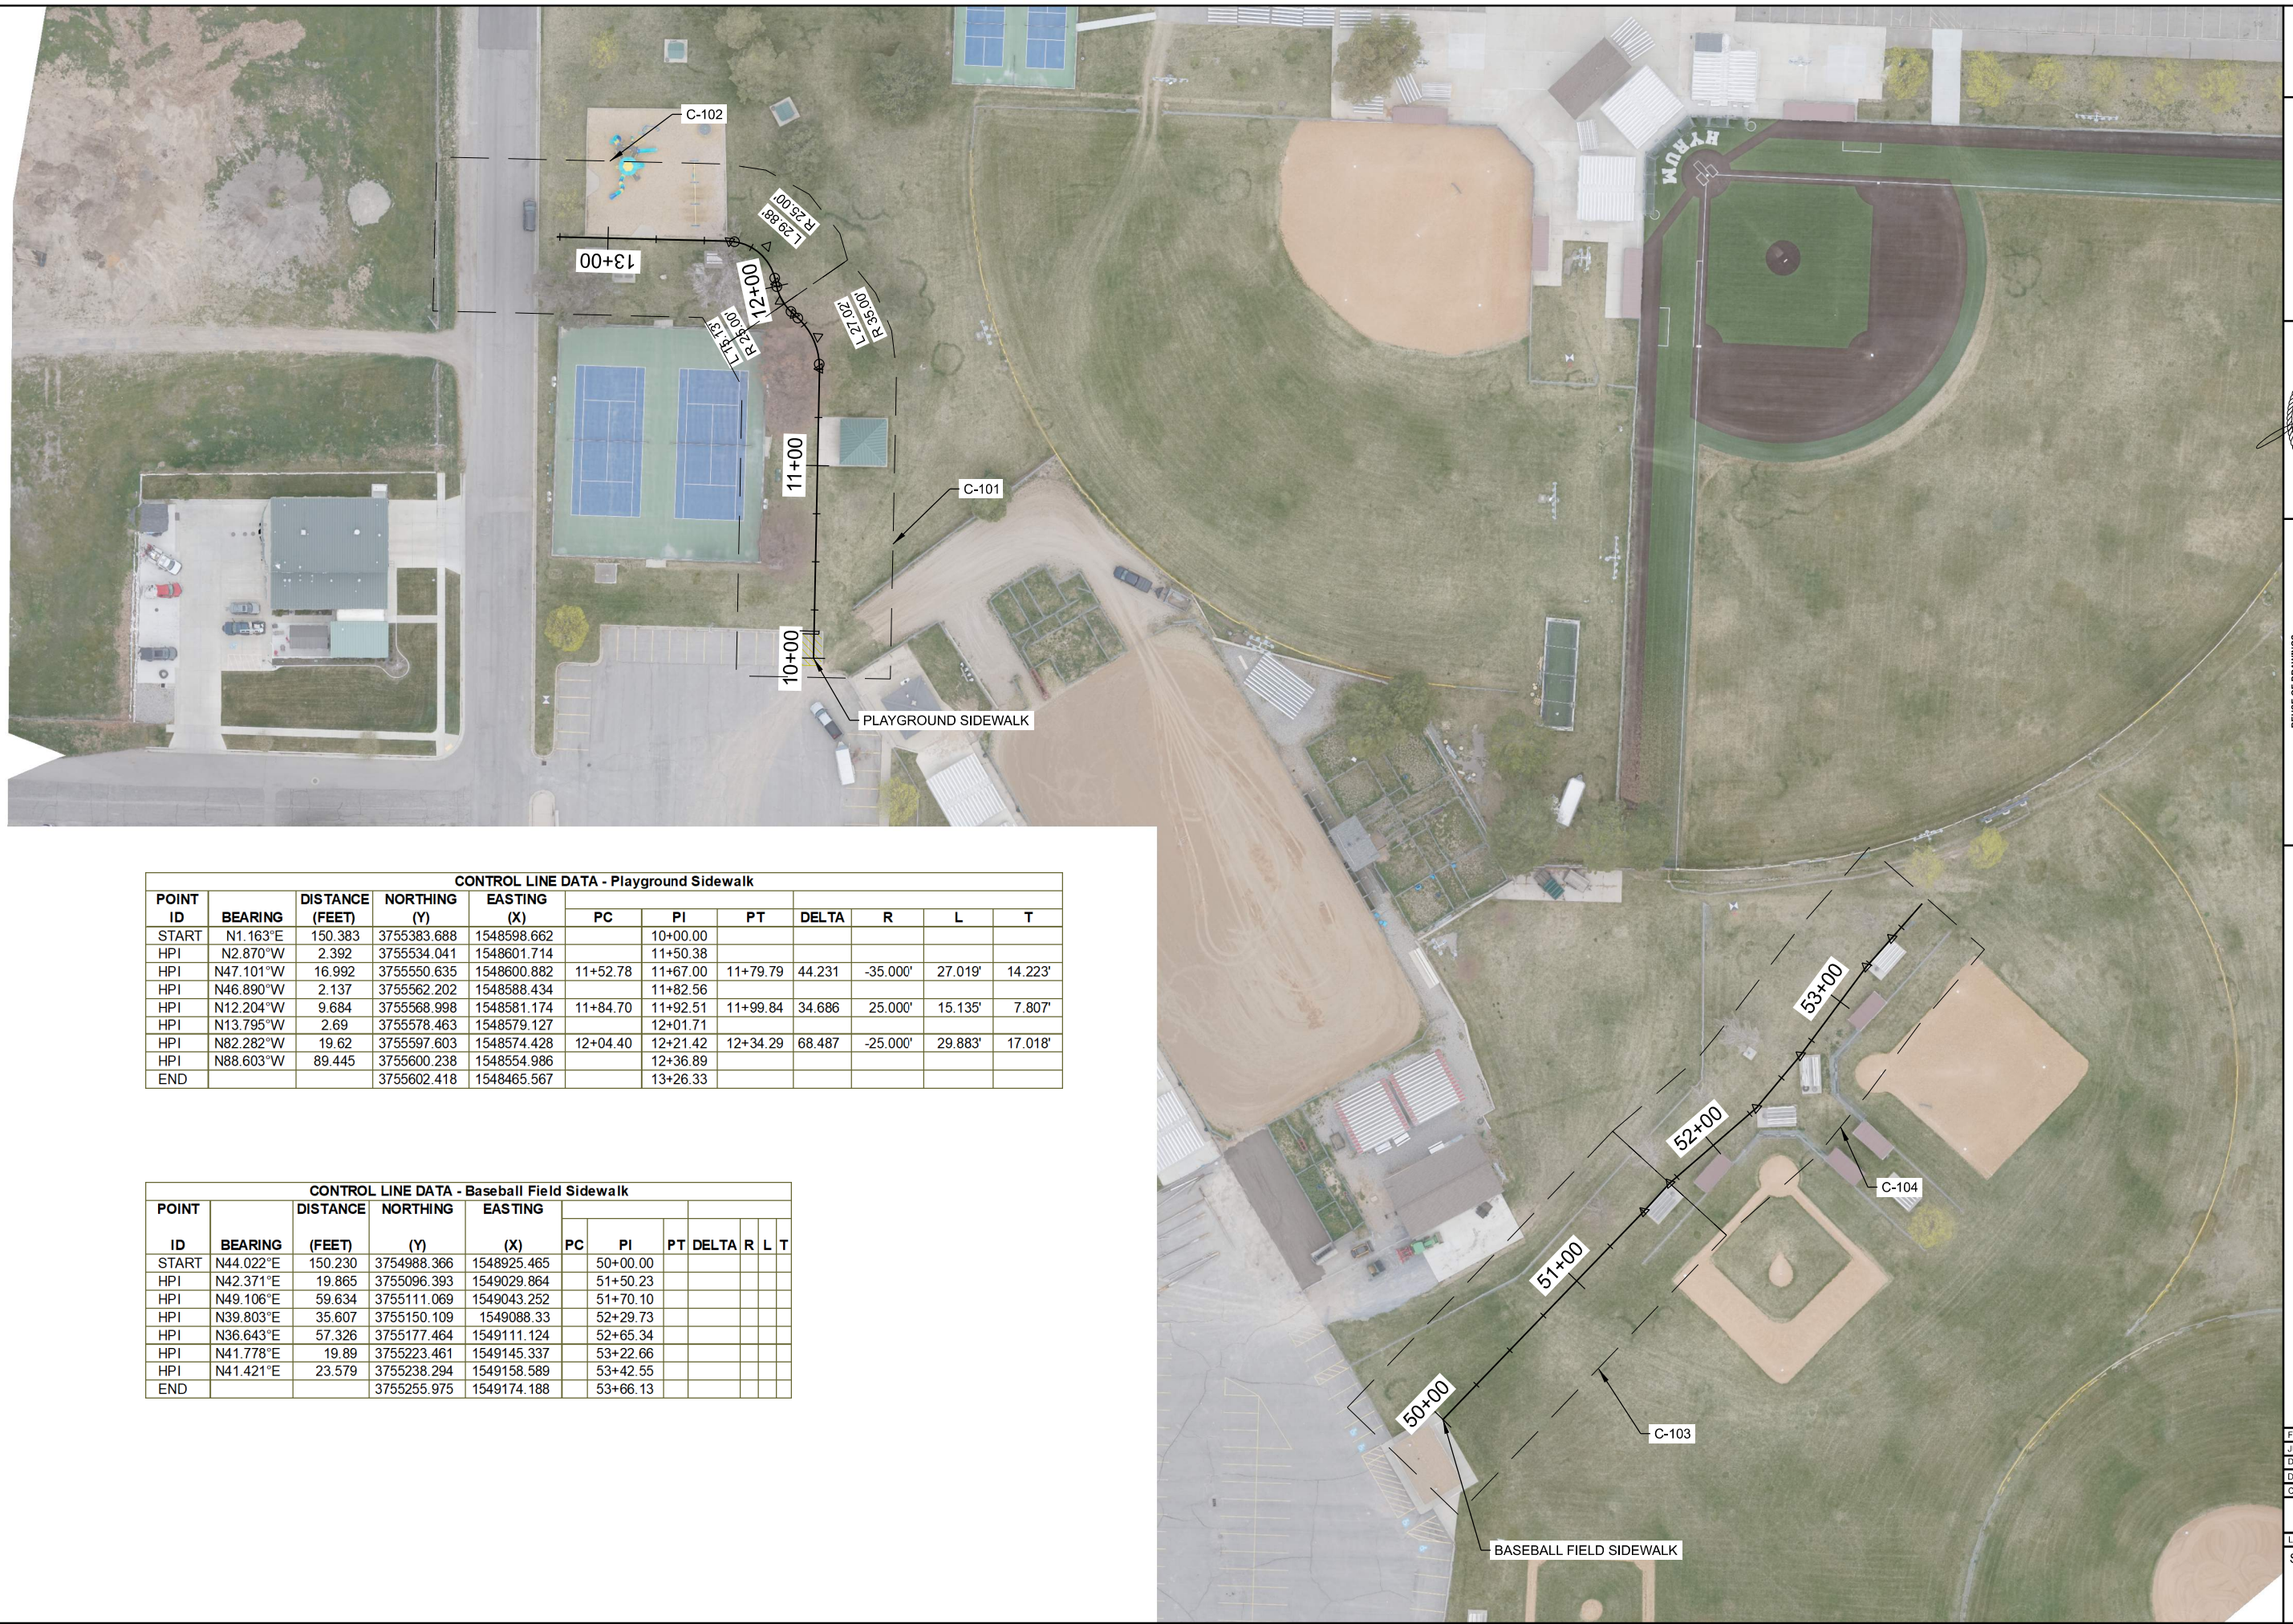

CONTROL LINE DATA - Playground Sidewalk

POINT ID	BEARING	DISTANCE (FEET)	NORTHING (Y)	EASTING (X)	PC	PI	PT	DELTA	R	L	T
START	N1.163°E	150.383	3755383.688	1548598.662		10+00.00					
HPI	N2.870°W	2.392	3755534.041	1548601.714		11+50.38					
HPI	N47.101°W	16.992	3755550.635	1548600.882	11+52.78	11+67.00	11+79.79	44.231	-35.000'	27.019'	14.223'
HPI	N46.890°W	2.137	3755562.202	1548588.434		11+82.56					
HPI	N12.204°W	9.684	3755568.998	1548581.174	11+84.70	11+92.51	11+99.84	34.686	25.000'	15.135'	7.807'
HPI	N13.795°W	2.69	3755578.463	1548579.127		12+01.71					
HPI	N82.282°W	19.62	3755597.603	1548574.428	12+04.40	12+21.42	12+34.29	68.487	-25.000'	29.883'	17.018'
HPI	N88.603°W	89.445	3755600.238	1548554.986		12+36.89					
END			3755602.418	1548465.567		13+26.33					

CONTROL LINE DATA - Baseball Field Sidewalk


POINT ID	BEARING	DISTANCE (FEET)	NORTHING (Y)	EASTING (X)	PC	PI	PT	DELTA	R	L	T
START	N44.022°E	150.230	3754988.366	1548925.465		50+00.00					
HPI	N42.371°E	19.865	3755096.393	1549029.864		51+50.23					
HPI	N49.106°E	59.634	3755111.069	1549043.252		51+70.10					
HPI	N39.803°E	35.607	3755150.109	1549088.33		52+29.73					
HPI	N36.643°E	57.326	3755177.464	1549111.124		52+65.34					
HPI	N41.778°E	19.89	3755223.461	1549145.337		53+22.66					
HPI	N41.421°E	23.579	3755238.294	1549158.589		53+42.55					
END			3755255.975	1549174.188		53+66.13					



J-U-B ENGINEERS, INC.


J-U-B ENGINEERS, INC.  
1047 South 100 West,  
Suite 180  
Logan, UT 84321  
Phone: 435.713.9514  
www.jub.com

BID SET

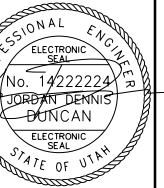


REUSE OF DRAWINGS  
JUB SHALL RETAIN ALL COPYRIGHT, STATUTORY, COPYRIGHT AND TRADEMARK RIGHTS IN THIS DRAWING. NO PART OF THIS DRAWING SHALL BE REPRODUCED OR TRANSMITTED IN ANY FORM OR BY ANY MEANS, ELECTRONIC OR MECHANICAL, INCLUDING PHOTOCOPYING, RECORDING, OR BY ANY INFORMATION STORAGE AND RETRIEVAL SYSTEM, WITHOUT THE WRITTEN CONSENT OF JUB. JUB WILL BE AT CLIENT'S SOLE RISK AND WITHOUT LIABILITY OR LEGAL EXPOSURE TO JUB.

NO.	DESCRIPTION	BY	DATE

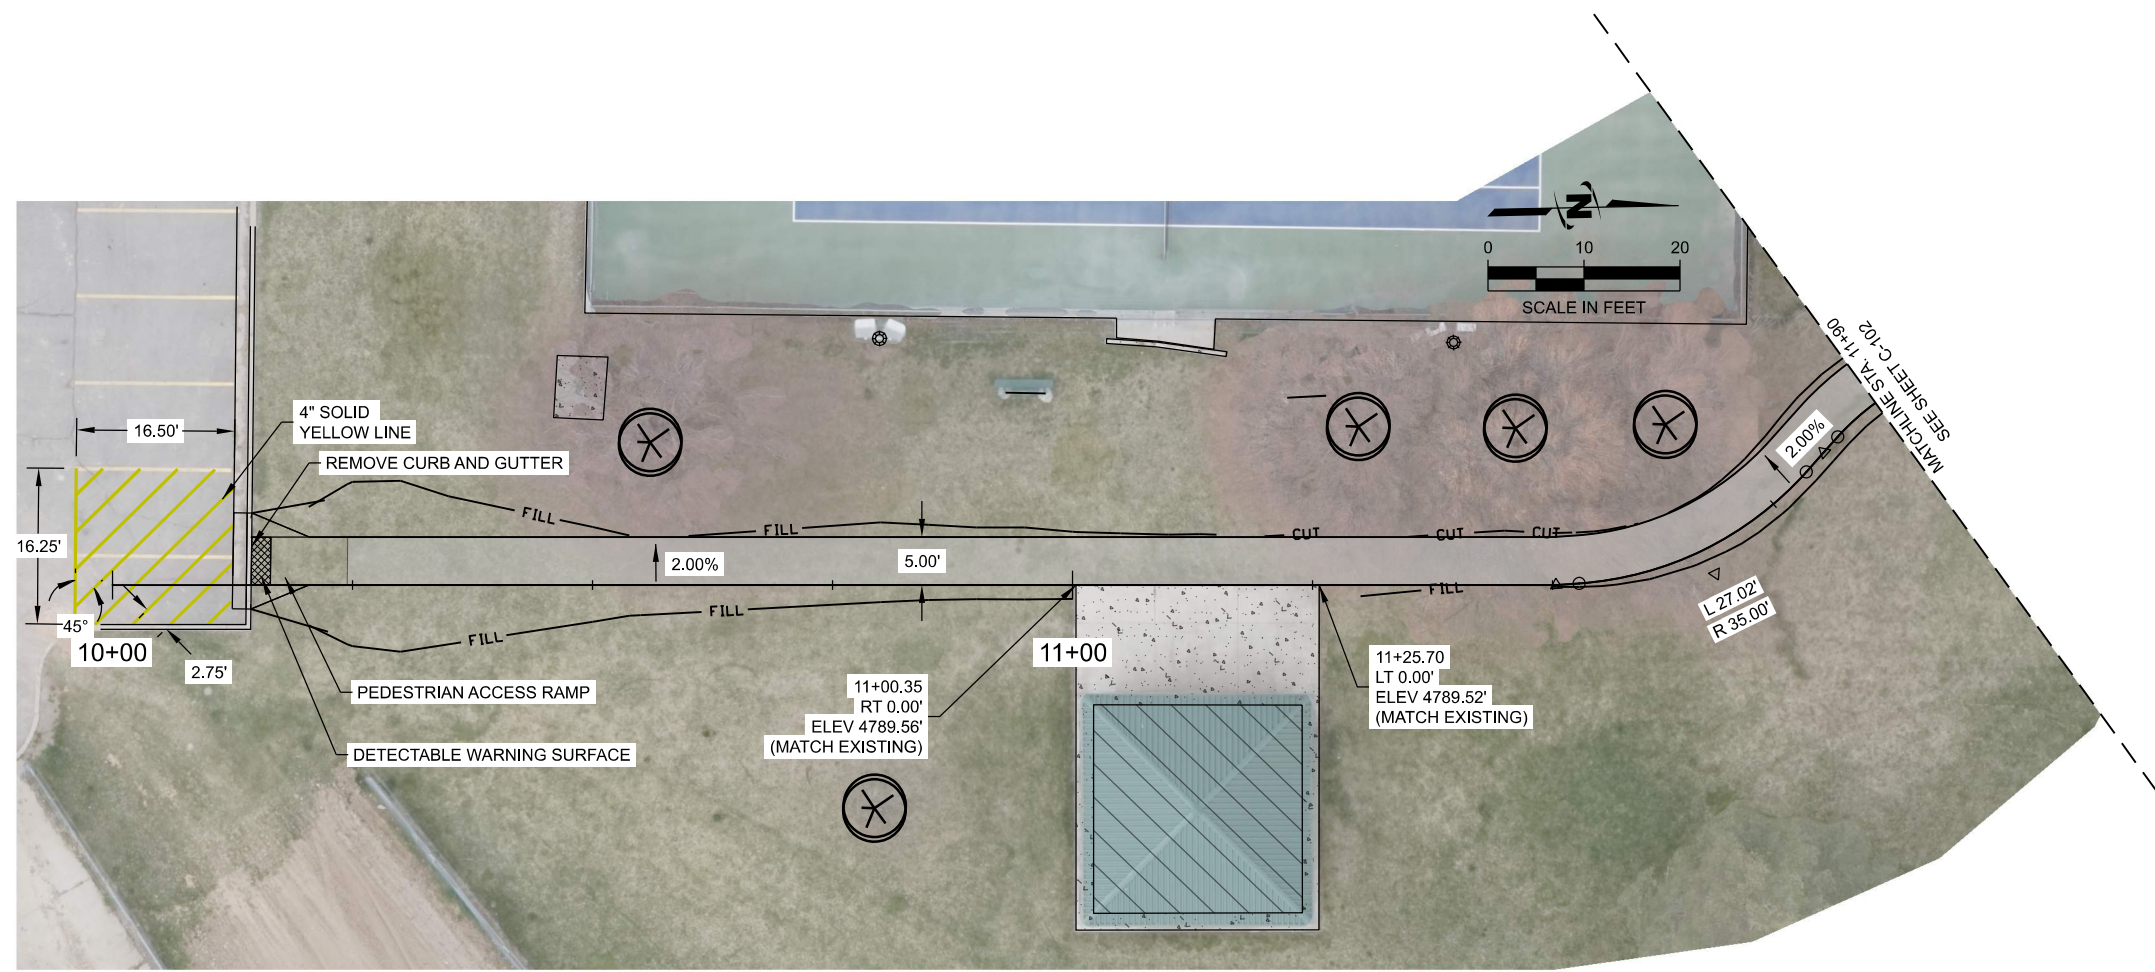

CONCRETE SIDEWALK

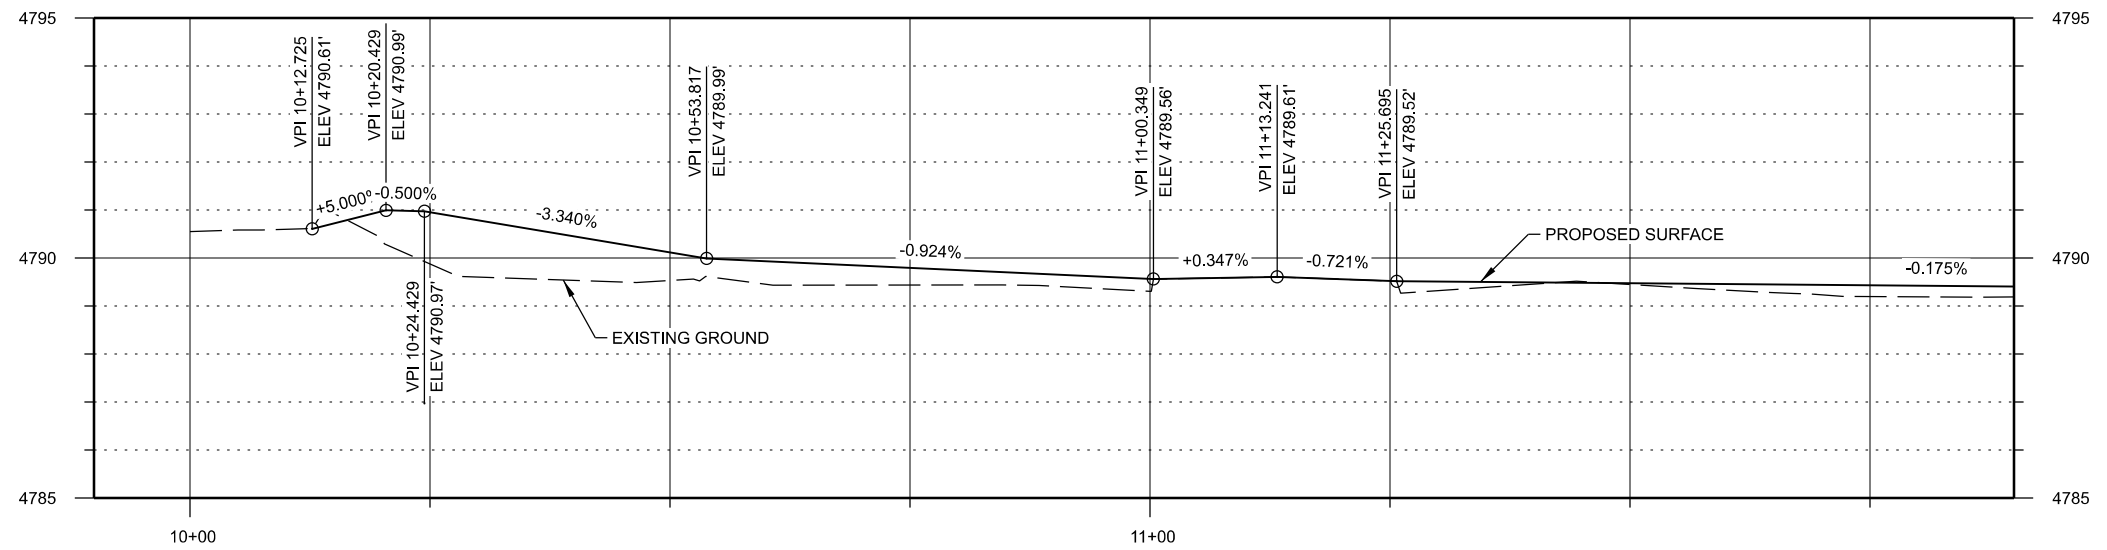

EAST PARK SIDEWALK  
HYRUM CITY  
PLAN AND PROFILE

FILE: 57-25-005-006\_C-200\_Master.dgn  
JUB PROJ. #: 57-23-005  
DRAWN BY: AP  
DESIGN BY: JDD  
CHECKED BY: PW  
ONE INCH  
AT FULL SIZE IF NOT ONE  
INCH SCALE ACCORDINGLY  
LAST UPDATED: 8/23/2025

SHEET NUMBER:  
**C-201**


Plot Date: 8/27/2025 Plot By: JUDUNCAN Date Created: 8/23/2025 JUB\COM\CENTRAL\CLIENTS\HYRUM\CITY\PROJECTS\57-25-005\_2025\GENERAL\SERVICES\TASK\_06\_SIDEWALK\PROJECT\2025\DESIGN\CADD\SHEET\57-25-005-006\_C-201\_MASTER.DGN



J-U-B ENGINEERS, INC.


J-U-B ENGINEERS, INC.  
1047 South 100 West,  
Suite 180  
Logan, UT 84321  
Phone: 435.713.9514  
www.jub.com

BID SET

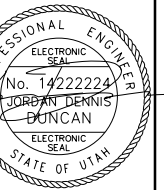


REUSE OF DRAWINGS  
JUB SHALL RETAIN ALL COPYRIGHT, STATUTORY, COPYRIGHT AND TRADEMARK RIGHTS IN THIS DRAWING. NO PART OF THIS DRAWING SHALL BE REPRODUCED OR TRANSMITTED IN ANY FORM OR BY ANY MEANS, ELECTRONIC OR MECHANICAL, INCLUDING PHOTOCOPYING, RECORDING, OR BY ANY INFORMATION STORAGE AND RETRIEVAL SYSTEM, WITHOUT THE WRITTEN CONSENT OF JUB. JUB WILL BE AT CLIENT'S SOLE RISK AND WITHOUT LIABILITY OR LEGAL EXPOSURE TO JUB.

NO.	REVISION	DESCRIPTION	BY	DATE

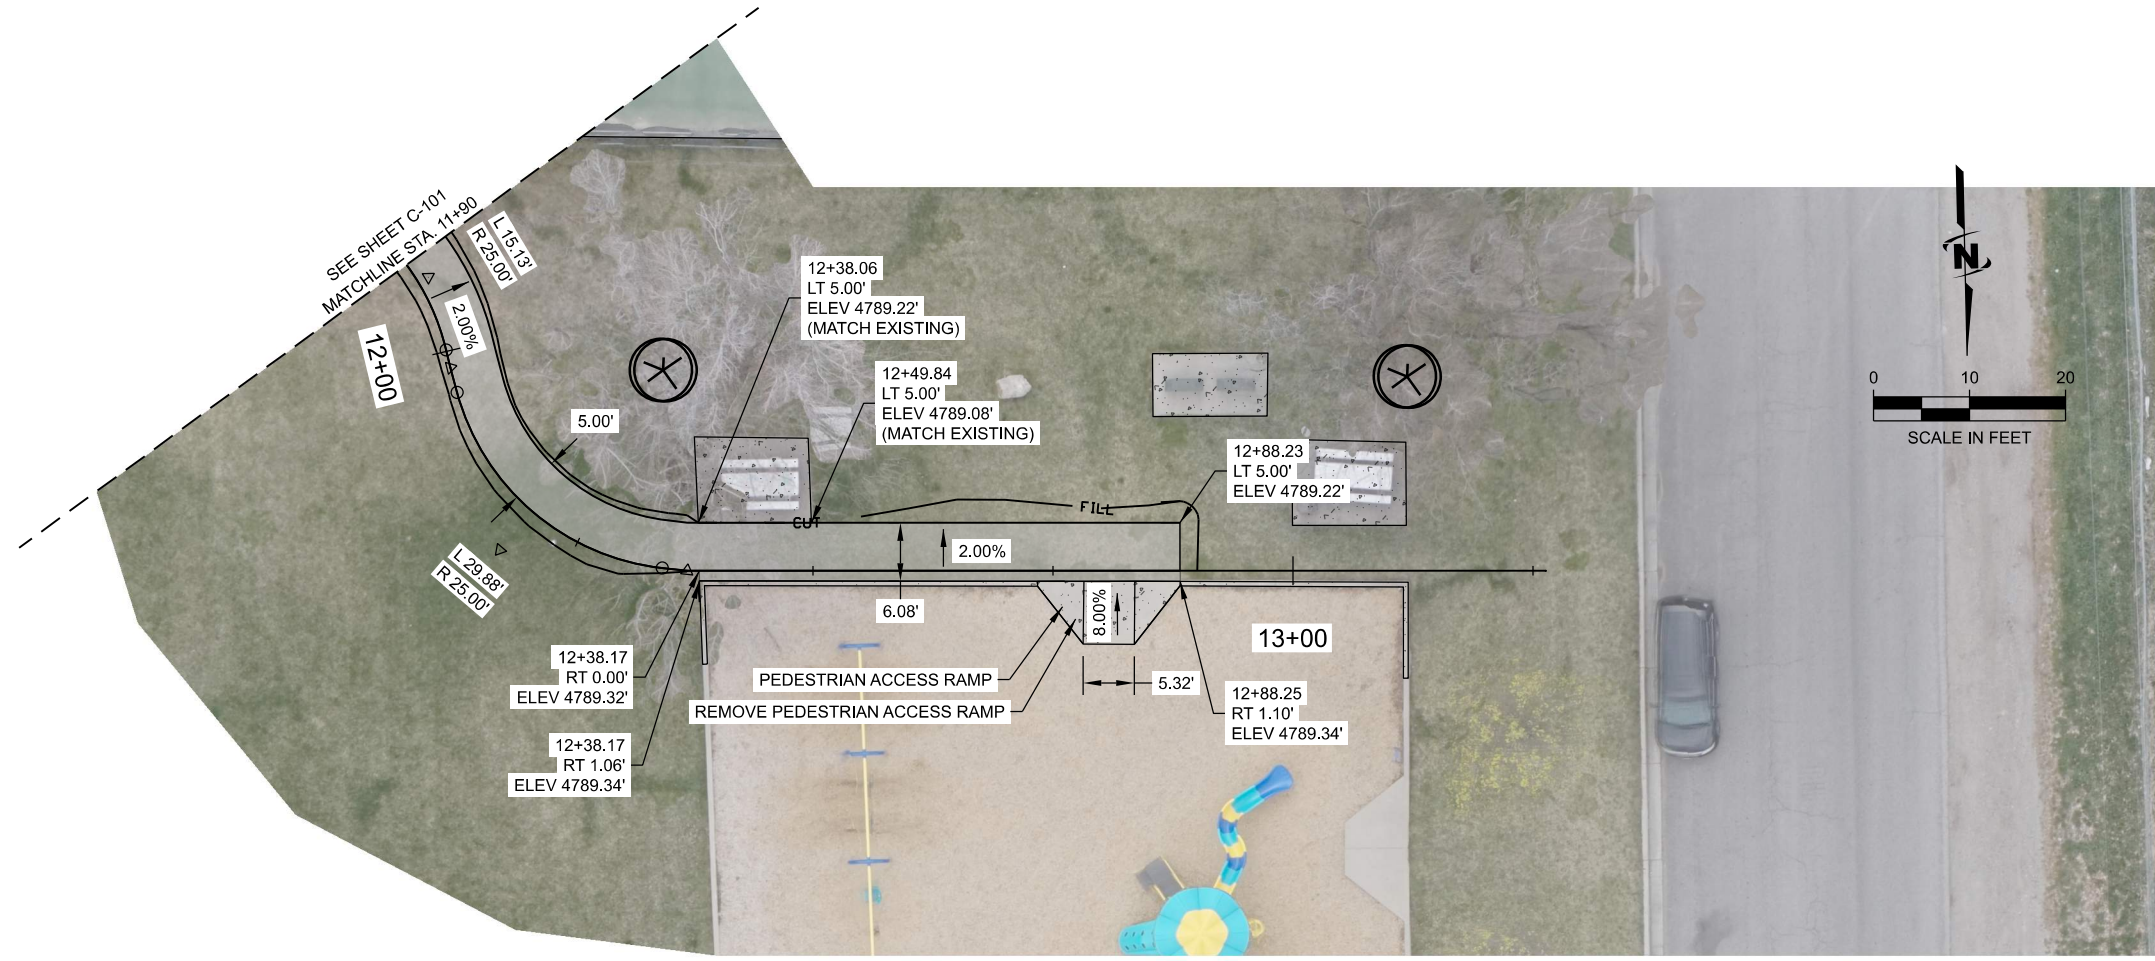

CONCRETE SIDEWALK

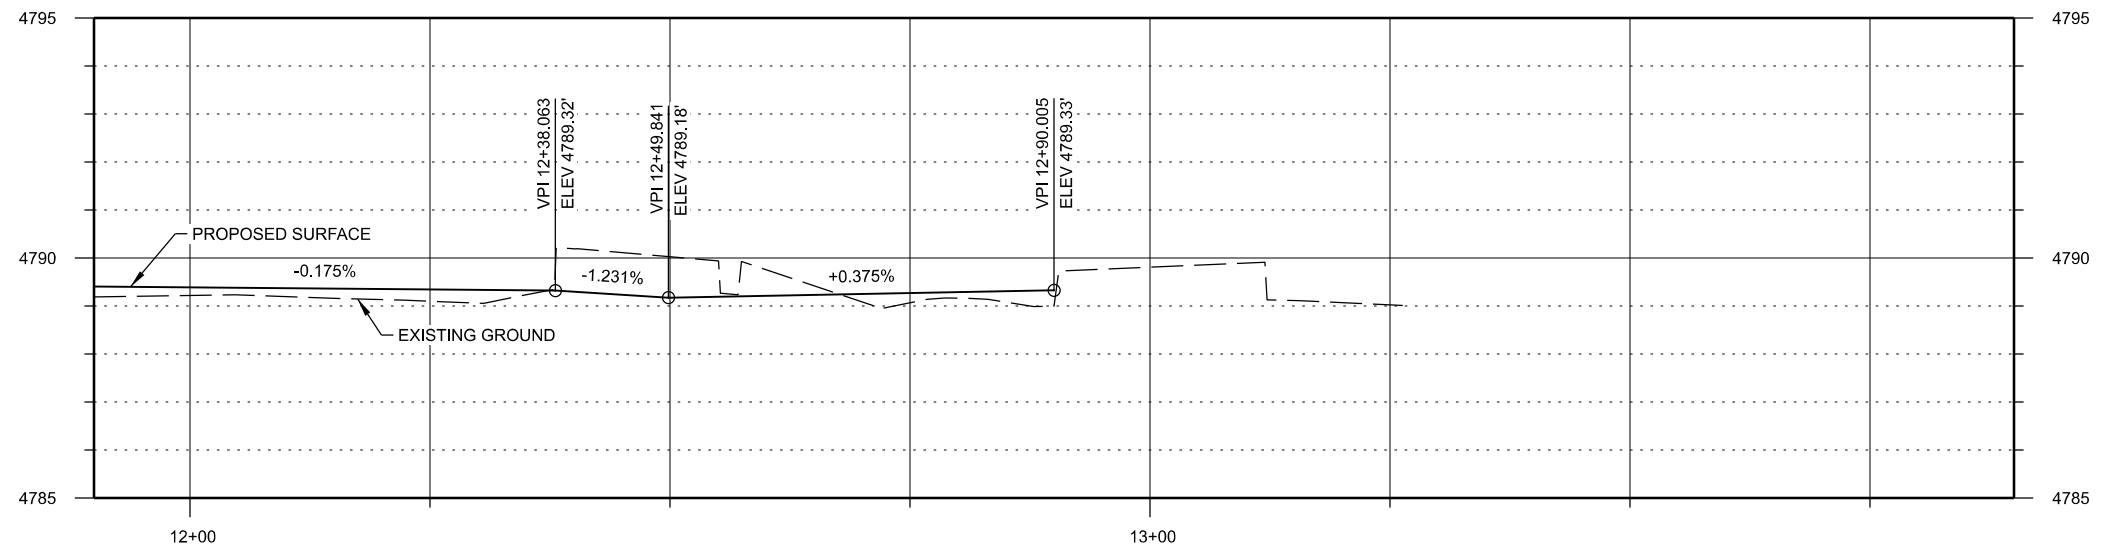


EAST PARK SIDEWALK  
HYRUM CITY  
PLAN AND PROFILE

FILE: 57-25-005-006\_C-200\_Master.dgn  
JUB PROJ. #: 57-23-005  
DRAWN BY: AP  
DESIGN BY: JDD  
CHECKED BY: SRP  
ONE INCH  
AT FULL SIZE IF NOT ONE INCH SCALE ACCORDINGLY  
LAST UPDATED: 8/23/2025

SHEET NUMBER:  
**C-202**


Plot Date: 8/27/2025, Plot By: J.DUNCAN, Date Created: 8/23/2025, JUB\COM\CENTRAL\CLIENTS\UT\HYRUM\CITY\PROJECTS\57-25-005\_2025\GENERAL SERVICES\TASK\_006\_SIDEWALK\PROJECT\2025\DESIGN\CADD\SHEET\57-25-005-006\_C-200\_MASTER.DGN


Plot Date: 07/20/20 File: J:\JUNICAN Date Created: 12/22/20 J:\JUNICAN\PROJECTS\HYRUMCITY\PROJECTS\57-25-005-006\_SIDEWALK\PROJECTS\TASK\_006\_SIDEWALK\PROJECTS\DESIGN\DESIGN\CADD\SHEET\57-25-005-006\_C-203\_MASTER.DGN

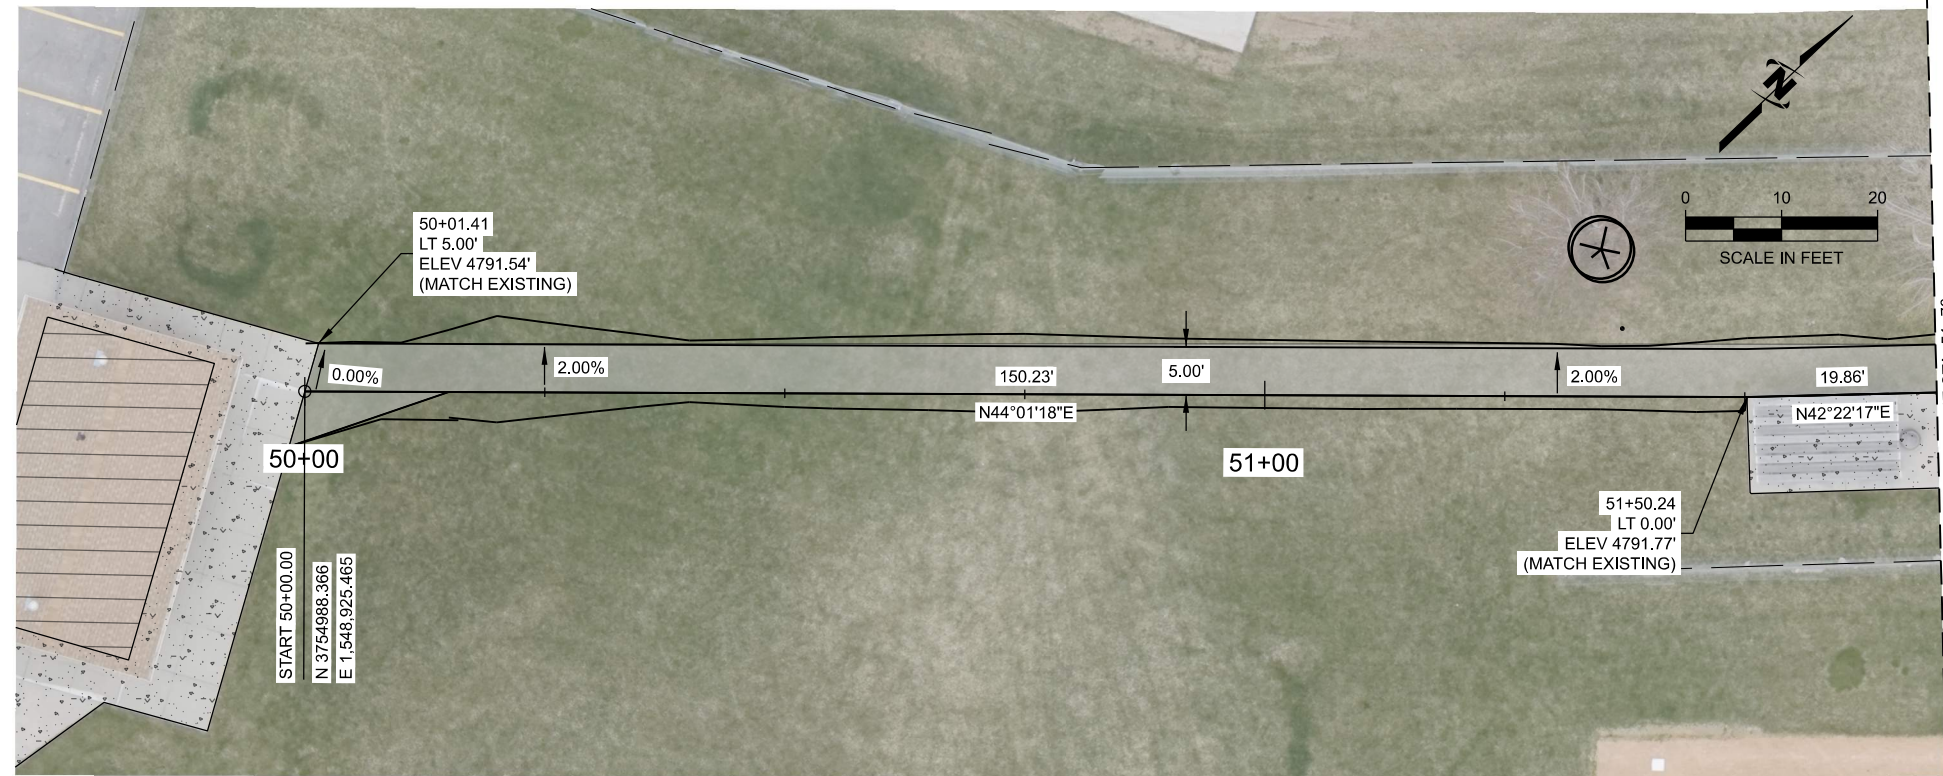


MATCHLINE STA. 51+70  
SEE SHEET C-104

CONCRETE SIDEWALK

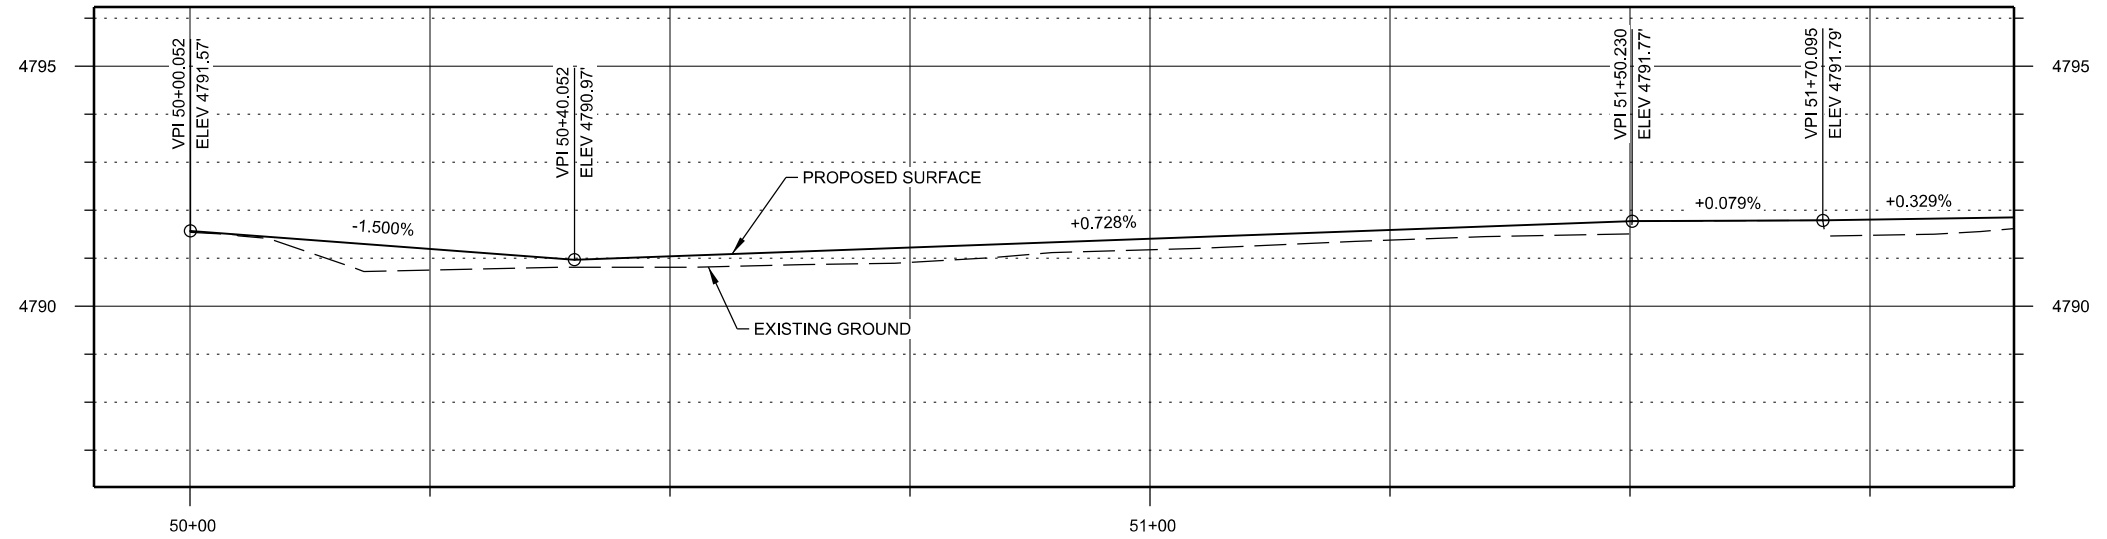

  
**J-U-B ENGINEERS, INC.**  
 1047 South 100 West,  
 Suite 180  
 Logan, UT 84321  
 Phone: 435.713.9514  
 www.jub.com

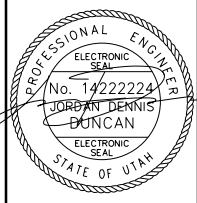**BID SET**  


JUB SHALL RETAIN ALL COPYRIGHT, STATUTORY, COPYRIGHT AND INTELLECTUAL PROPERTY RIGHTS IN THIS DRAWING. NO PART OF THIS DRAWING SHALL BE REPRODUCED OR TRANSMITTED IN ANY FORM OR BY ANY MEANS, ELECTRONIC OR MECHANICAL, WITHOUT THE WRITTEN CONSENT OF JUB. REUSE OF DRAWINGS WITHOUT WRITTEN CONSENT BY JUB WILL BE AT CLIENT'S SOLE RISK AND WITHOUT LIABILITY OR LEGAL EXPOSURE TO JUB.

NO.	REVISION	DESCRIPTION	BY	DATE

**EAST PARK SIDEWALK  
 HYRUM CITY**  
**PLAN AND PROFILE**

FILE: 57-25-005-006\_C-203\_Master.dgn  
 JUB PROJ. #: 57-23-005  
 DRAWN BY: AP  
 DESIGN BY: JDD  
 CHECKED BY: SRP

1" = 40' (PLAN)  
 1" = 10' (PROFILE)  
 AT FULL SIZE IF NOT ONE INCH SCALE ACCORDINGLY  
 LAST UPDATED: 6/23/2025


**SHEET NUMBER:  
 C-203**



J-U-B ENGINEERS, INC.


J-U-B ENGINEERS, INC.  
1047 South 100 West,  
Suite 180  
Logan, UT 84321  
Phone: 435.713.9514  
www.jub.com

BID SET

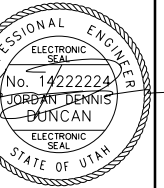


REUSE OF DRAWINGS  
JUB SHALL RETAIN ALL COPYRIGHT, STATUTORY, COPYRIGHT AND PATENT RIGHTS IN THIS DRAWING. NO PART OF THIS DRAWING SHALL BE REPRODUCED OR TRANSMITTED IN ANY FORM OR BY ANY MEANS, ELECTRONIC OR MECHANICAL, INCLUDING PHOTOCOPYING, RECORDING, OR BY ANY INFORMATION STORAGE AND RETRIEVAL SYSTEM, WITHOUT THE WRITTEN CONSENT OF JUB. REUSE WITHOUT WRITTEN CONSENT BY JUB WILL BE AT CLIENT'S SOLE RISK AND WITHOUT LIABILITY OR LEGAL EXPOSURE TO JUB.

NO.	REVISION	DESCRIPTION	BY	DATE

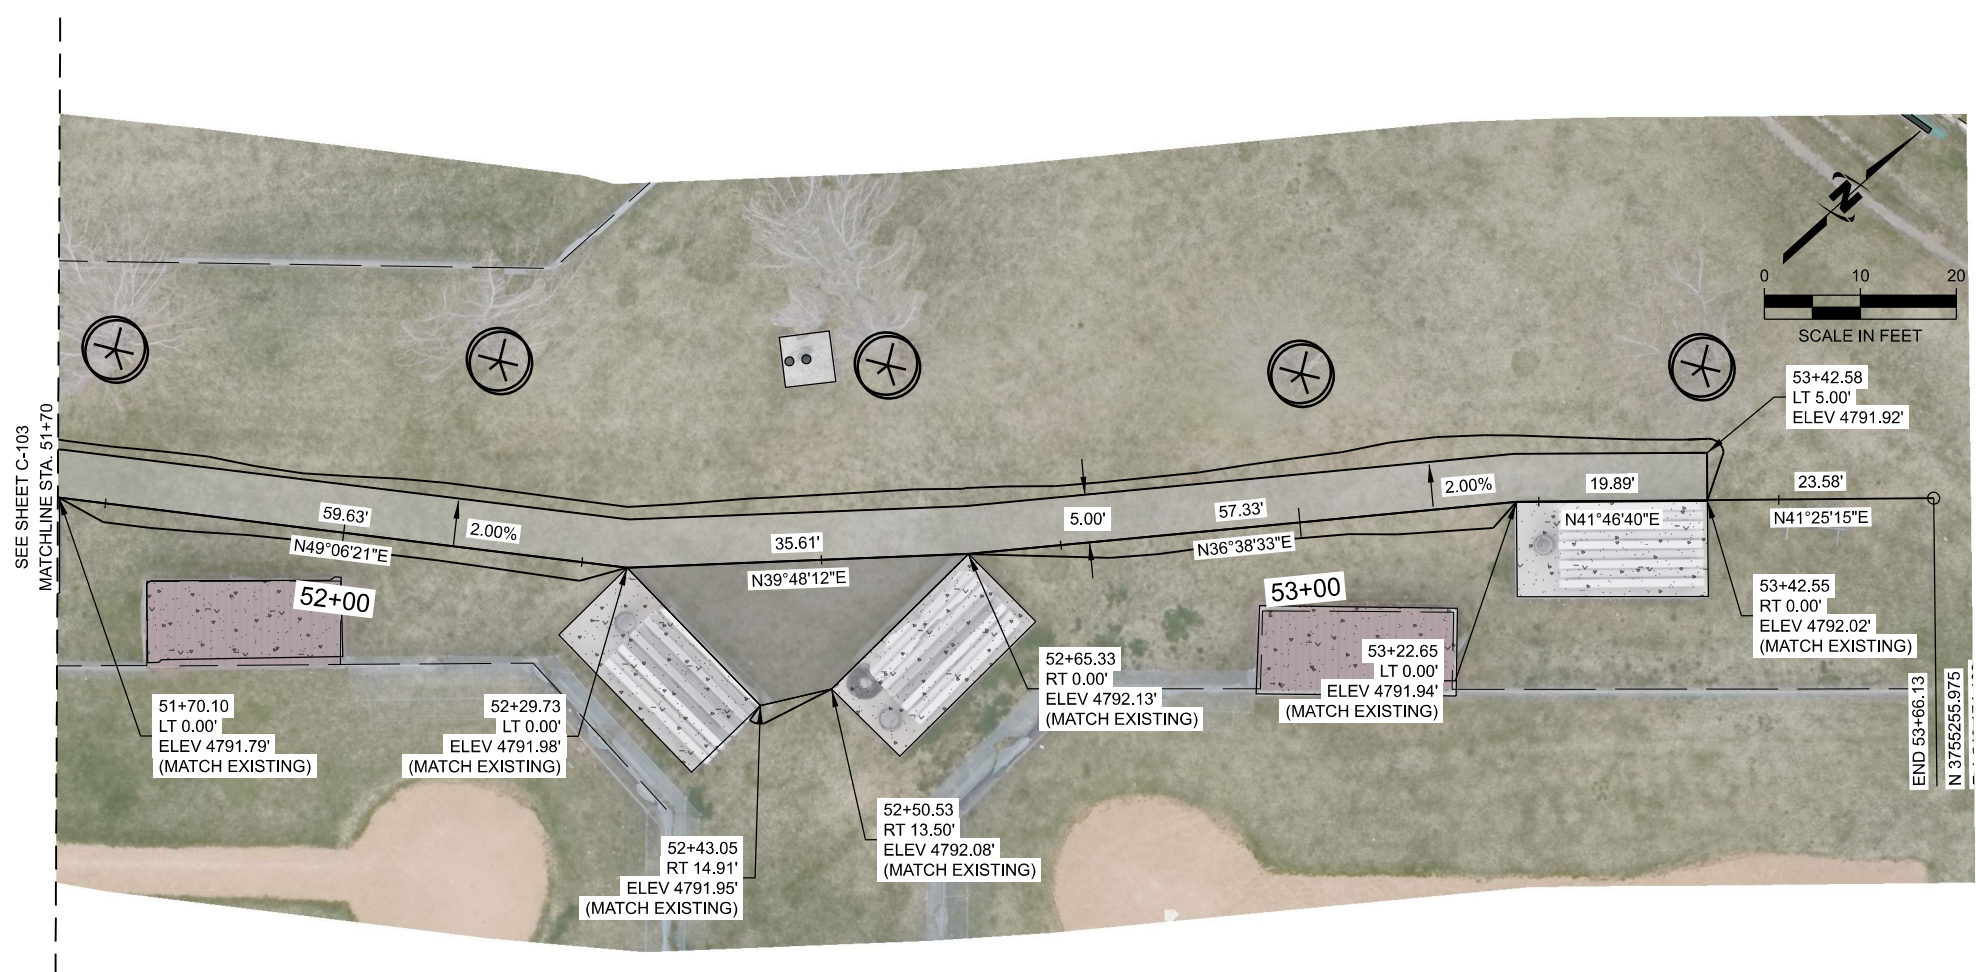

CONCRETE SIDEWALK

CONCRETE FLATWORK

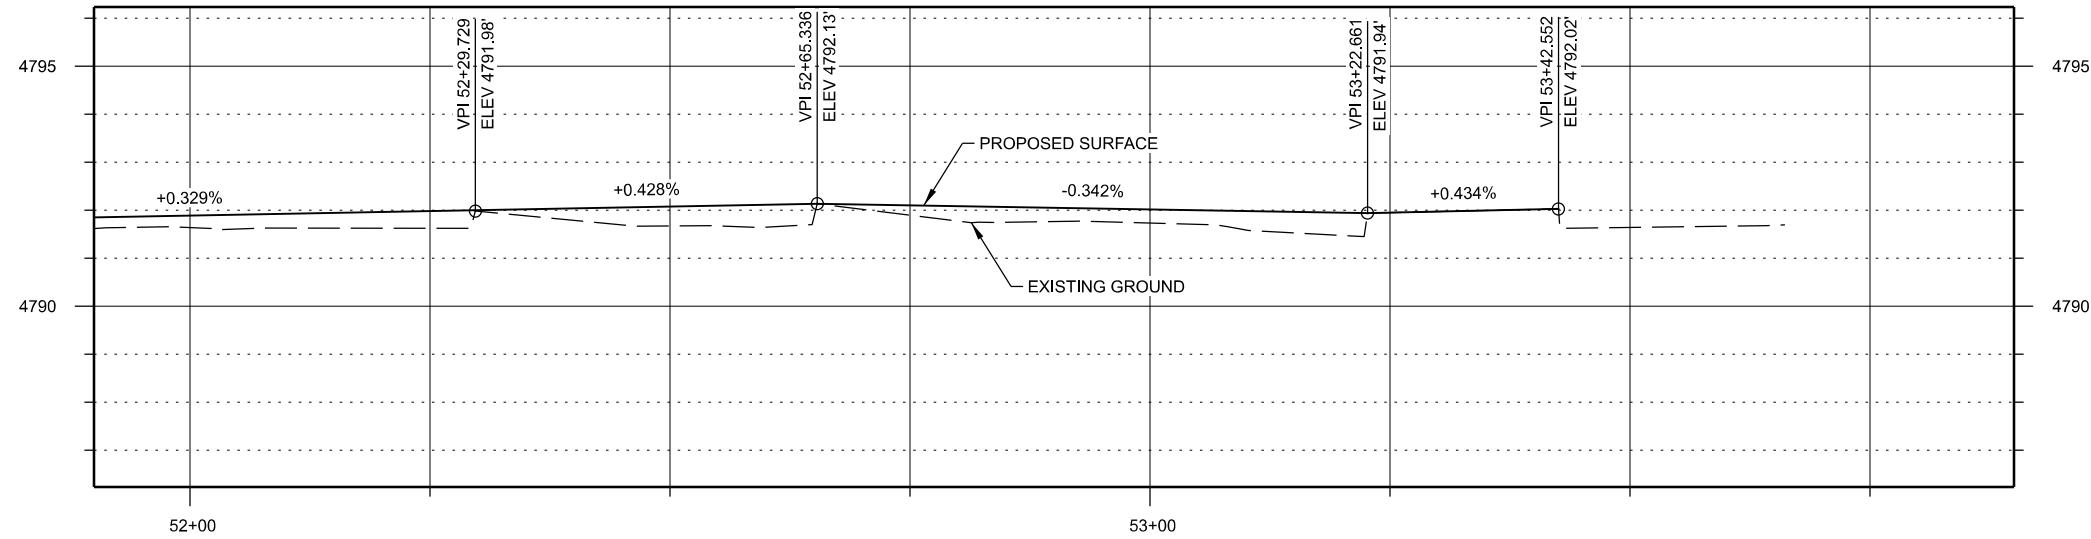


EAST PARK SIDEWALK  
HYRUM CITY

PLAN AND PROFILE

FILE: 57-25-005-006\_C-200\_Master.dgn  
 JUB PROJ. #: 57-23-005  
 DRAWN BY: AP  
 DESIGN BY: JDD  
 CHECKED BY: SRP  
 ONE INCH  
 AT FULL SIZE IF NOT ONE  
 INCH SCALE ACCORDINGLY  
 LAST UPDATED: 8/23/2025  
 SHEET NUMBER:  
**C-204**

Plot Date: 7/20/25  
 Plotter: JUB  
 Date Created: 8/23/25  
 JUB: C:\CENTRAL\CLIENTS\HYRUM\CITY PROJECTS\57-25-005\_2025\GENERAL SERVICES\TASK\_006\_SIDEWALK PROJECT\2025\DESIGN\LOADSHEET\57-25-005-006\_C-200\_MASTER.DGN

Plot Date: 5/7/2025, Plotted By: JDUNCAN, Date Created: 5/19/2025, J:\BID\CENTRAL CLIENTS\UT\HYRUM CITY PROJECTS\57-25-005\_2025 GENERAL SERVICES TASK\_008\_SIDEWALK PROJECT\252626 DESIGN\DESIGN\CAD\SHEET\57-25-005-008\_C-401.DGN

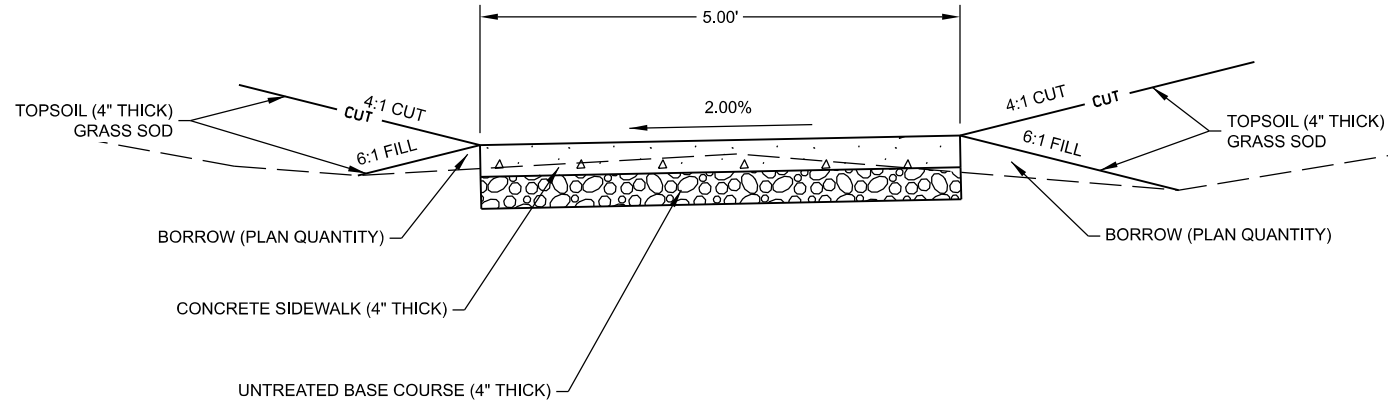


**SIDEWALK TYPICAL SECTION**



J-U-B ENGINEERS, INC.

J-U-B ENGINEERS, INC.  
 1047 South 100 West,  
 Suite 180  
 Logan, UT 84321  
 Phone: 435.713.9514  
 Fax: 435.713.9503  
 www.jub.com

**BID SET**

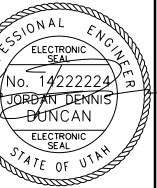

REUSE OF DRAWINGS  
 JUB SHALL RETAIN ALL COPYRIGHT, STATUTORY, COPYRIGHT AND  
 OTHER RIGHTS IN ANY AND ALL DRAWINGS, SPECIFICATIONS, AND  
 NOT BE REUSED WITHOUT JUB'S PRIOR WRITTEN CONSENT. JUB  
 REUSE WITHOUT WRITTEN CONSENT BY JUB WILL BE AT CLIENT'S  
 SOLE RISK AND WITHOUT LIABILITY OR LEGAL EXPOSURE TO JUB.

NO.	DESCRIPTION	BY	DATE

**EAST PARK SIDEWALK  
HYRUM CITY**

**TYPICAL SECTION**

FILE: 57-25-005-006\_C-401.dgn  
 JUB PROJ. #: 57-23-005  
 DRAWN BY: JP  
 DESIGN BY: JDD  
 CHECKED BY: PW

1" = 1' SCALE ACCORDINGLY  
 LAST UPDATED: 6/23/2025

SHEET NUMBER:

**C-401**