




N
NTS

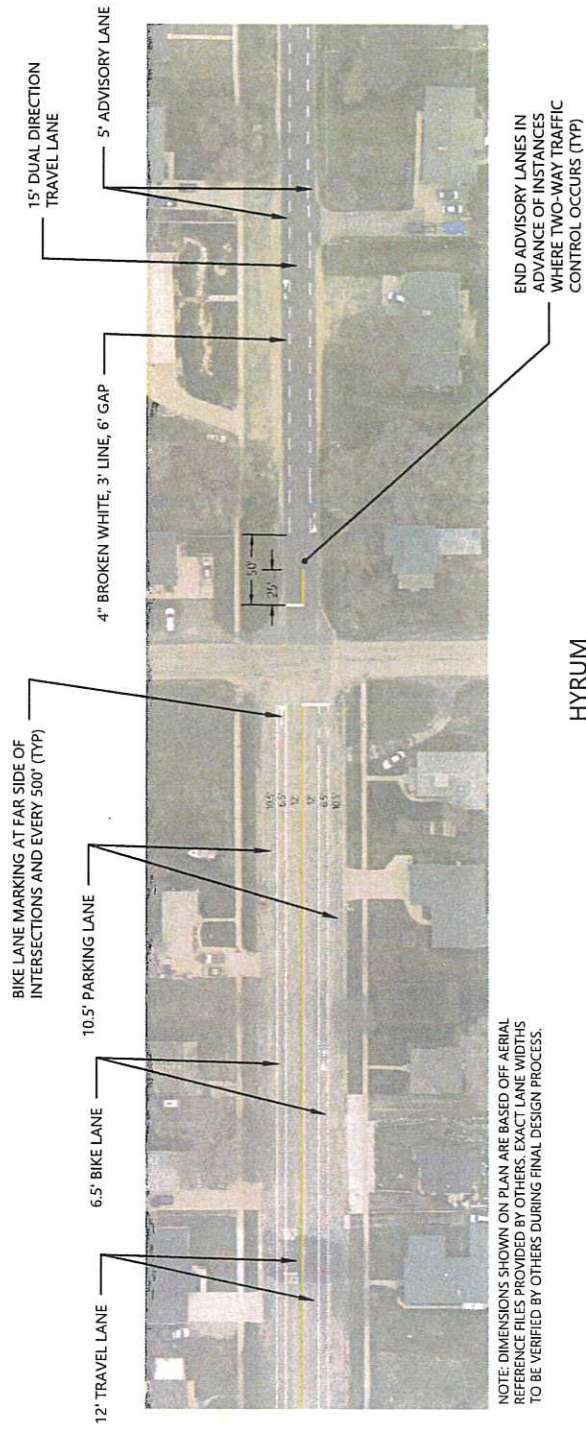

NOTE: DIMENSIONS SHOWN ON PLAN ARE BASED OFF AERIAL
REFERENCE FILES PROVIDED BY OTHERS. EXACT LANE WIDTHS
TO BE VERIFIED BY OTHERS DURING FINAL DESIGN PROCESS.


HYRUM
ADVISORY BIKE LANE AND BIKE LANE
STANDARD STRIPING

CACHE BIKEWAY STUDY PROJECT:
CENTER ST (at 100 N)

CONCEPTUAL - NOT FOR CONSTRUCTION.



N
N.T.S.

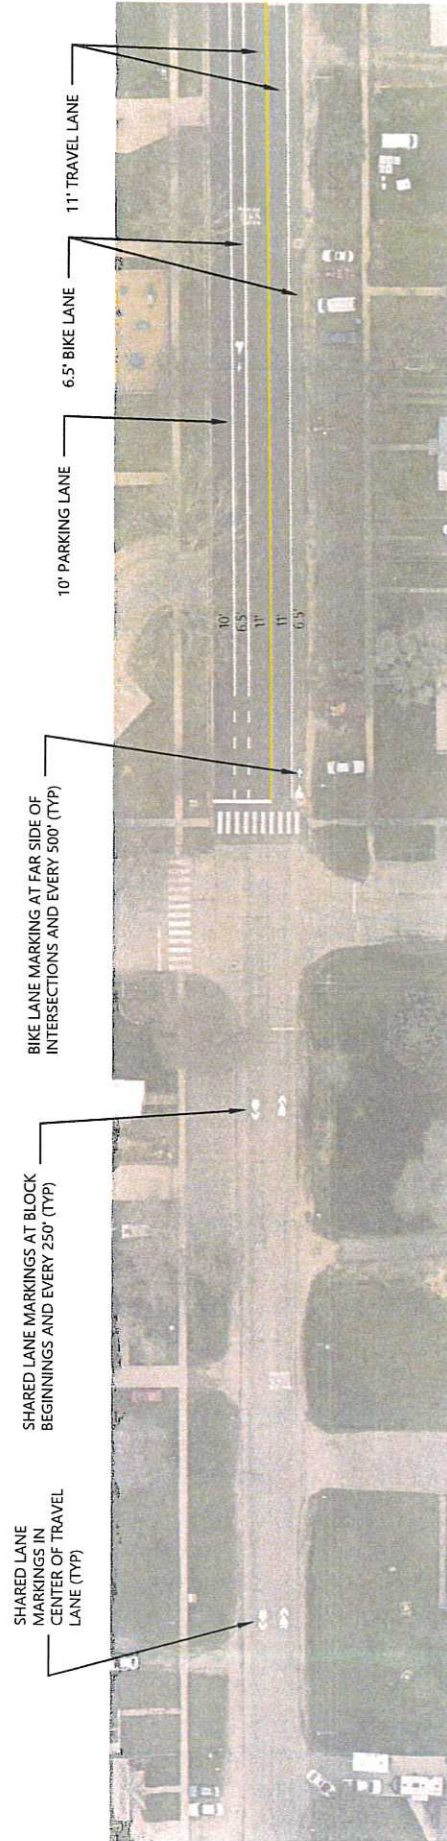

NOTE: DIMENSIONS SHOWN ON PLAN ARE BASED OFF AERIAL REFERENCE FILES PROVIDED BY OTHERS. EXACT LANE WIDTHS TO BE VERIFIED BY OTHERS DURING FINAL DESIGN PROCESS.

HYRUM BIKE LANE AND SHARED LANE MARKING STANDARD STRIPING

CACHE BIKEWAY STUDY PROJECT:
CENTER ST (at 100 S)

CONCEPTUAL - NOT FOR CONSTRUCTION.

