


Planning Commission Meeting
September 8, 2016
Petersen Rezone R-2 to R2-A

Tracie & Glen Petersen are requesting a rezone of their 1.3-acre parcel of property from the current R-2 Zoning to R-A Zoning. They are requesting the rezone to allow for a kennel license. A kennel license is allowed in the R-A zone as a conditional use. If a rezone is approved they would then be required to apply for a conditional use for the kennel license. They are wanting to breed and sell dogs from this location. A notice of the public hearing was sent to the property owners around this property. We will forward any responses that are made before the meeting to you.

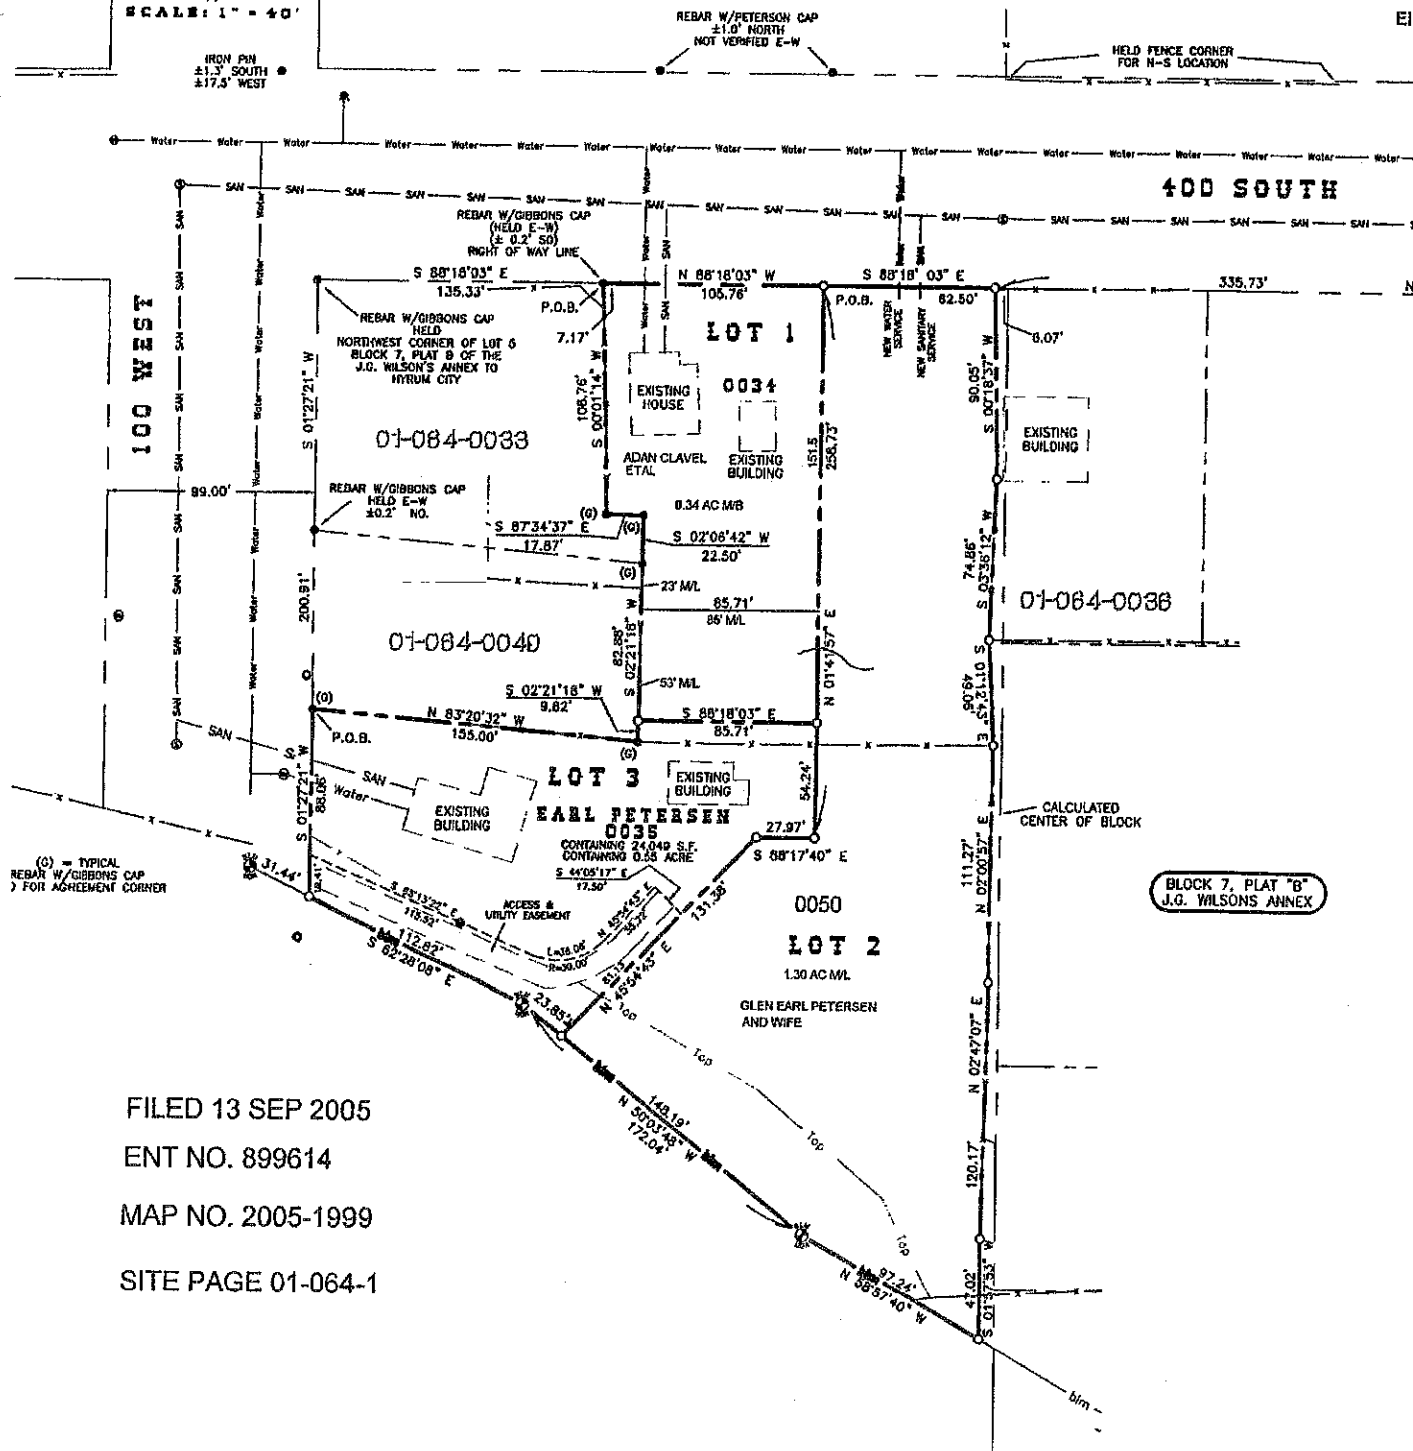

FILED 13 SEP 2005

ENT NO. 899614

MAP NO. 2005-1999

SITE PAGE 01-064-1

SE
NE

Section 5 Township 10 North

Range 1 East

01-064

Scale 1 Inch = 100'

TAX UNIT 03

PLAT B

BLOCK 3, 4

300 SOUTH ST.

J. G. WILSON ANNEX BLOCKS 3, 4, 6, 7

HYRUM CITY

